


RETAIL BUILDING E  
 15,000 TOTAL SQ. FT.  
 INCLUDES RISER ROOM 66 SQ. FT.

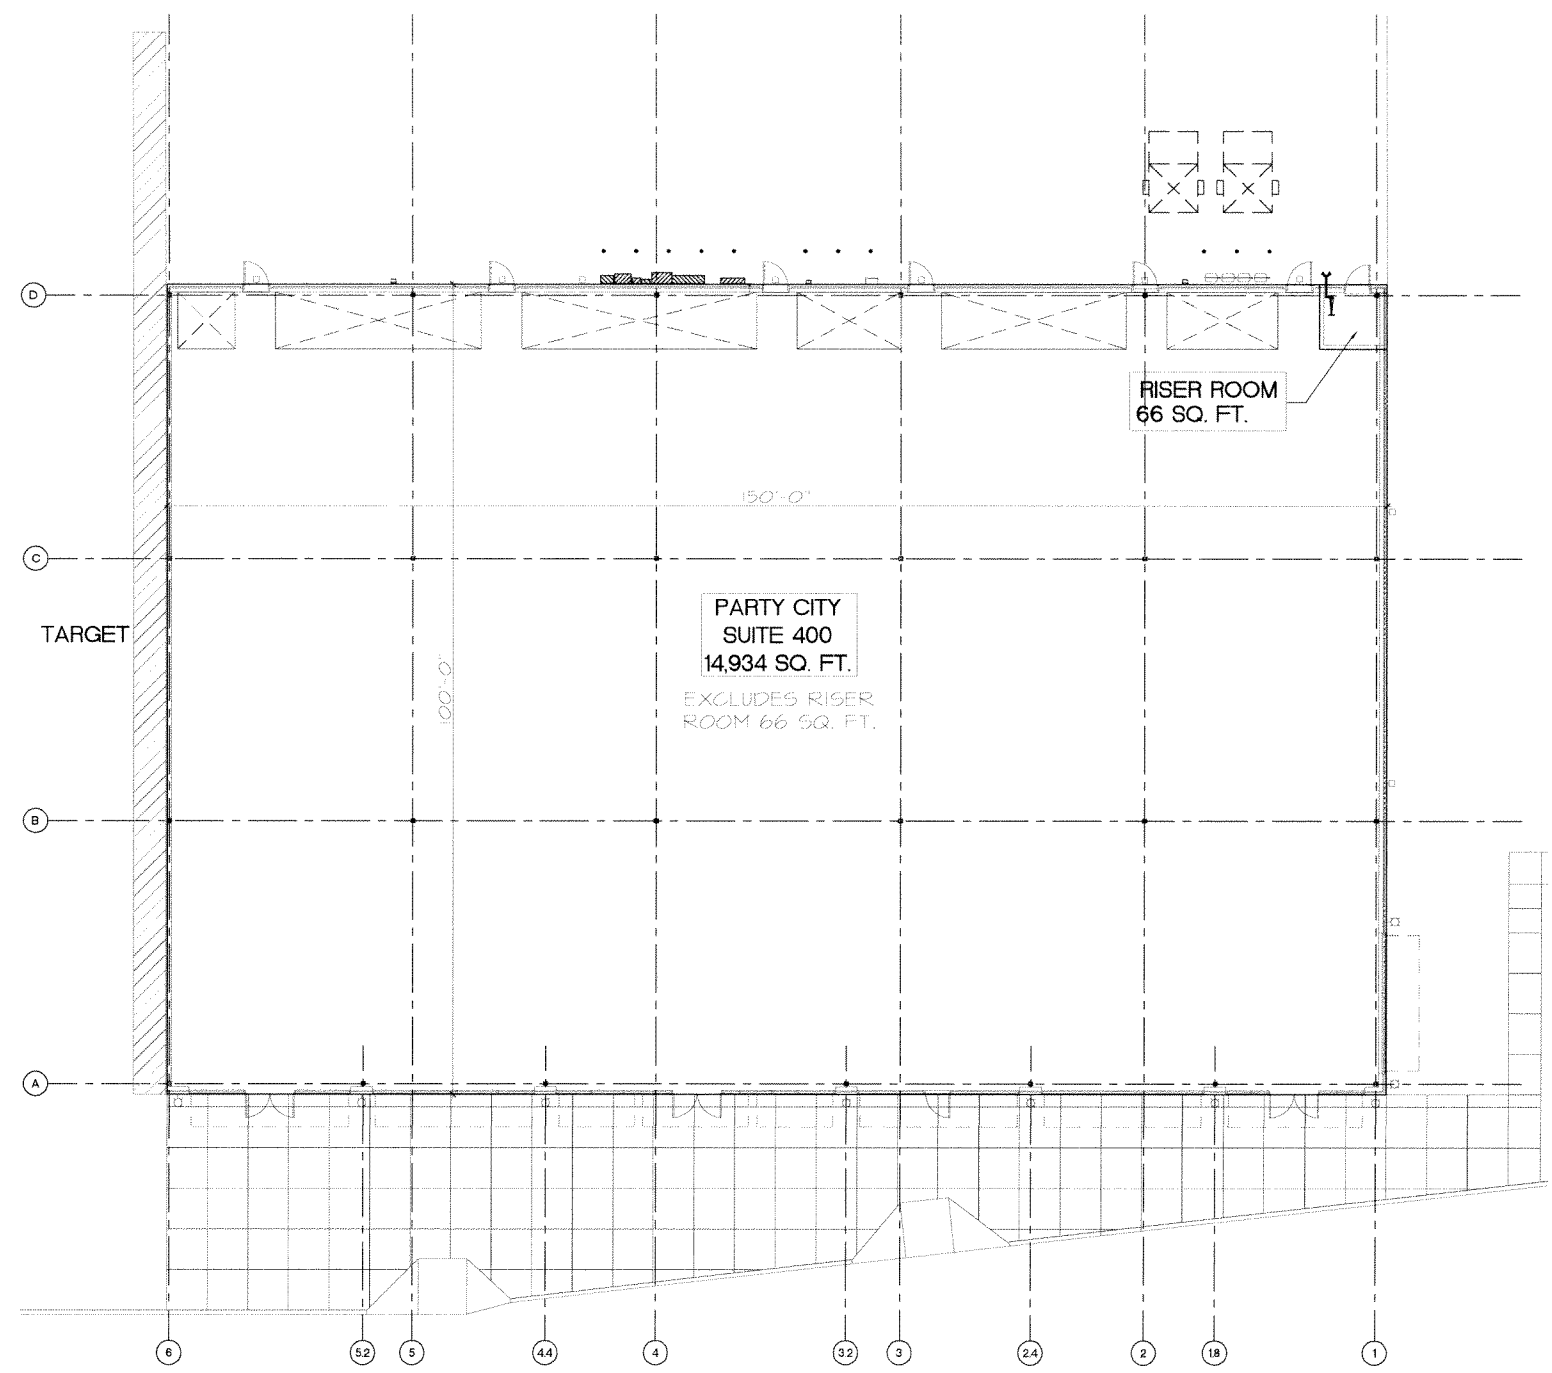

01 BUILDING E  
 FLOOR PLAN  
SCALE: 1/8" = 1'-0"  
 J:\2000\0053-02\DRAWING\RETAIL\_EVFLR-E.DWG

BLDG. "E" ADDRESS: 735 HEBRON PARKWAY

LAKEPOINTE TOWNE CROSSING  
 PHASE III - BUILDING "E"  
 735 HEBRON PARKWAY  
 LEWISVILLE, TEXAS




architecture planning  
 13642 Omega Dallas, Texas 75244-4514  
 phone: 972 387-1000 fax: 972 960-1129  
 www.hodgesaaa.com

**HODGES & ASSOCIATES**  
 ARCHITECTURE PLANNING  
 P.L.L.C.

project no.  
 00153-34

drawn check by  
 TM JSD

issue log  
 TENANT REVIEW 01/13/04  
 TENANT REVIEW 06/23/04  
 TENANT REVIEW 2/14/05

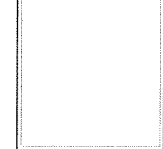

THIS DRAWING IS THE PROPERTY OF HODGES & ASSOCIATES, P.L.L.C. IT IS TO BE USED ONLY FOR THE PROJECT AND SITE SPECIFICALLY IDENTIFIED HEREON. IT IS NOT TO BE REPRODUCED, COPIED, REPRODUCED, OR TRANSMITTED IN ANY FORM OR BY ANY MEANS, ELECTRONIC OR MECHANICAL, INCLUDING PHOTOCOPYING, RECORDING, OR BY ANY INFORMATION STORAGE AND RETRIEVAL SYSTEM, WITHOUT THE WRITTEN PERMISSION OF HODGES & ASSOCIATES, P.L.L.C.

sheet  
**A2.1**  
 LEASE PLAN  
 BUILDING E  
 1/8" = 1'-0"