


COFT ROAD

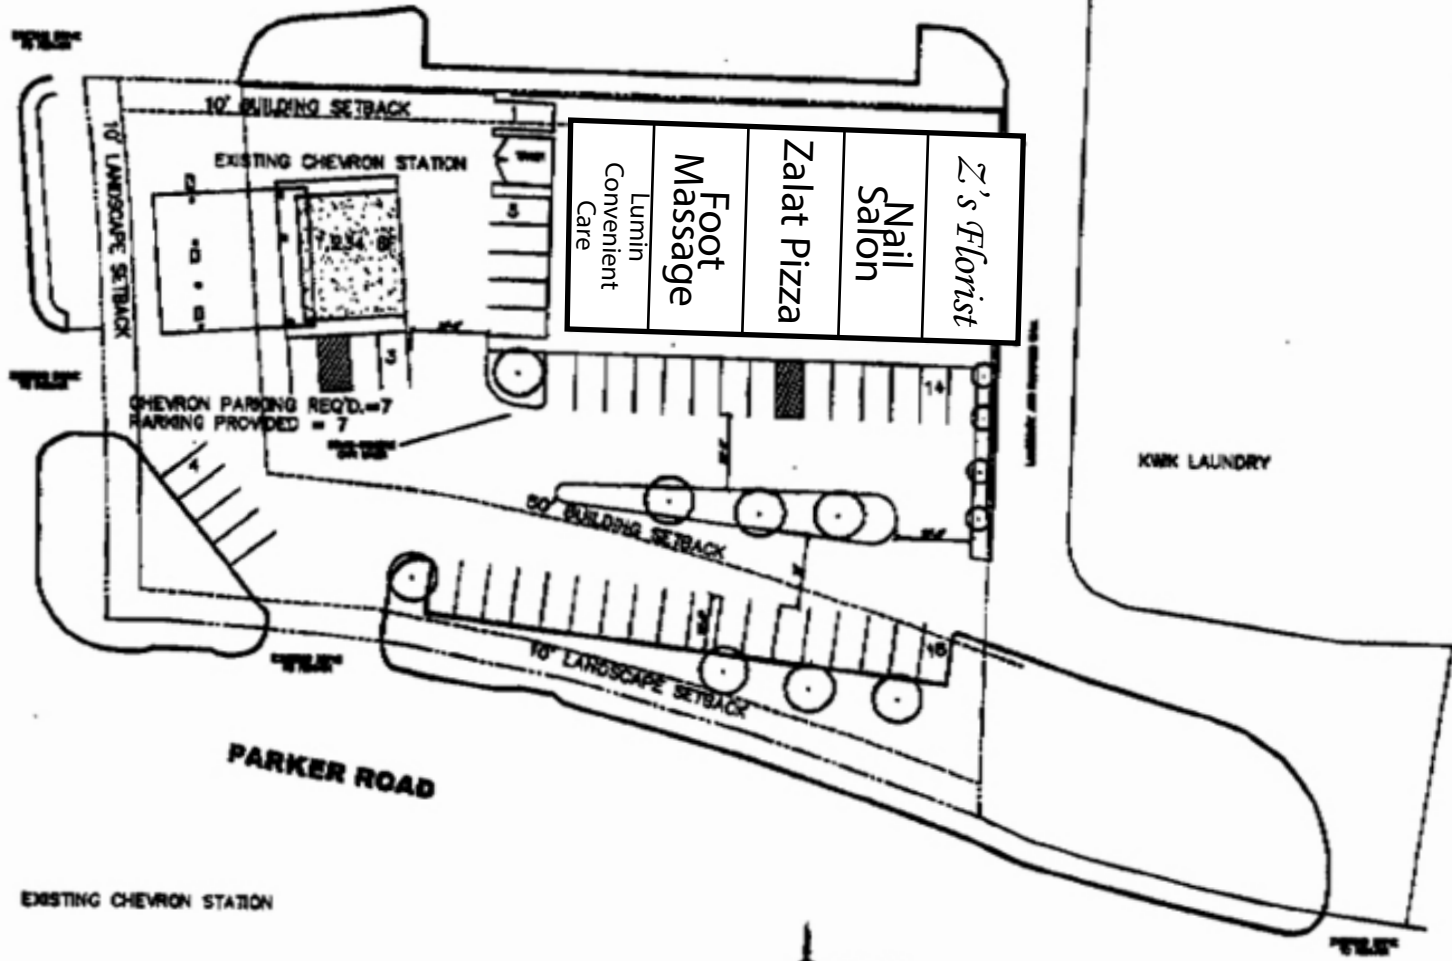

EXISTING CHEVRON STATION

KWK LAUNDRY

PARKER ROAD

SITE PLAN D

**RJK Planning**  
 Michael R. Jones, AIA  
 10400 West 10th Avenue  
 Suite 100  
 Denver, CO 80231  
 Phone: 303.751.1111  
 Fax: 303.751.1112  
 Email: m.r.jones@rjkplanning.com

**PERMITTED UNDER  
 U.S. PATENT AND OFFICE NO. 771  
 PLANS, SPECIFICATIONS**

NO.	DATE
1	10/1/00
2	10/1/00
SCALE  
 1" = 80'  
 PROJECT NO.  
 00045  
 SITE PLAN  
 SHEET NO.  
 SP1C