


MANSFIELD ROAD

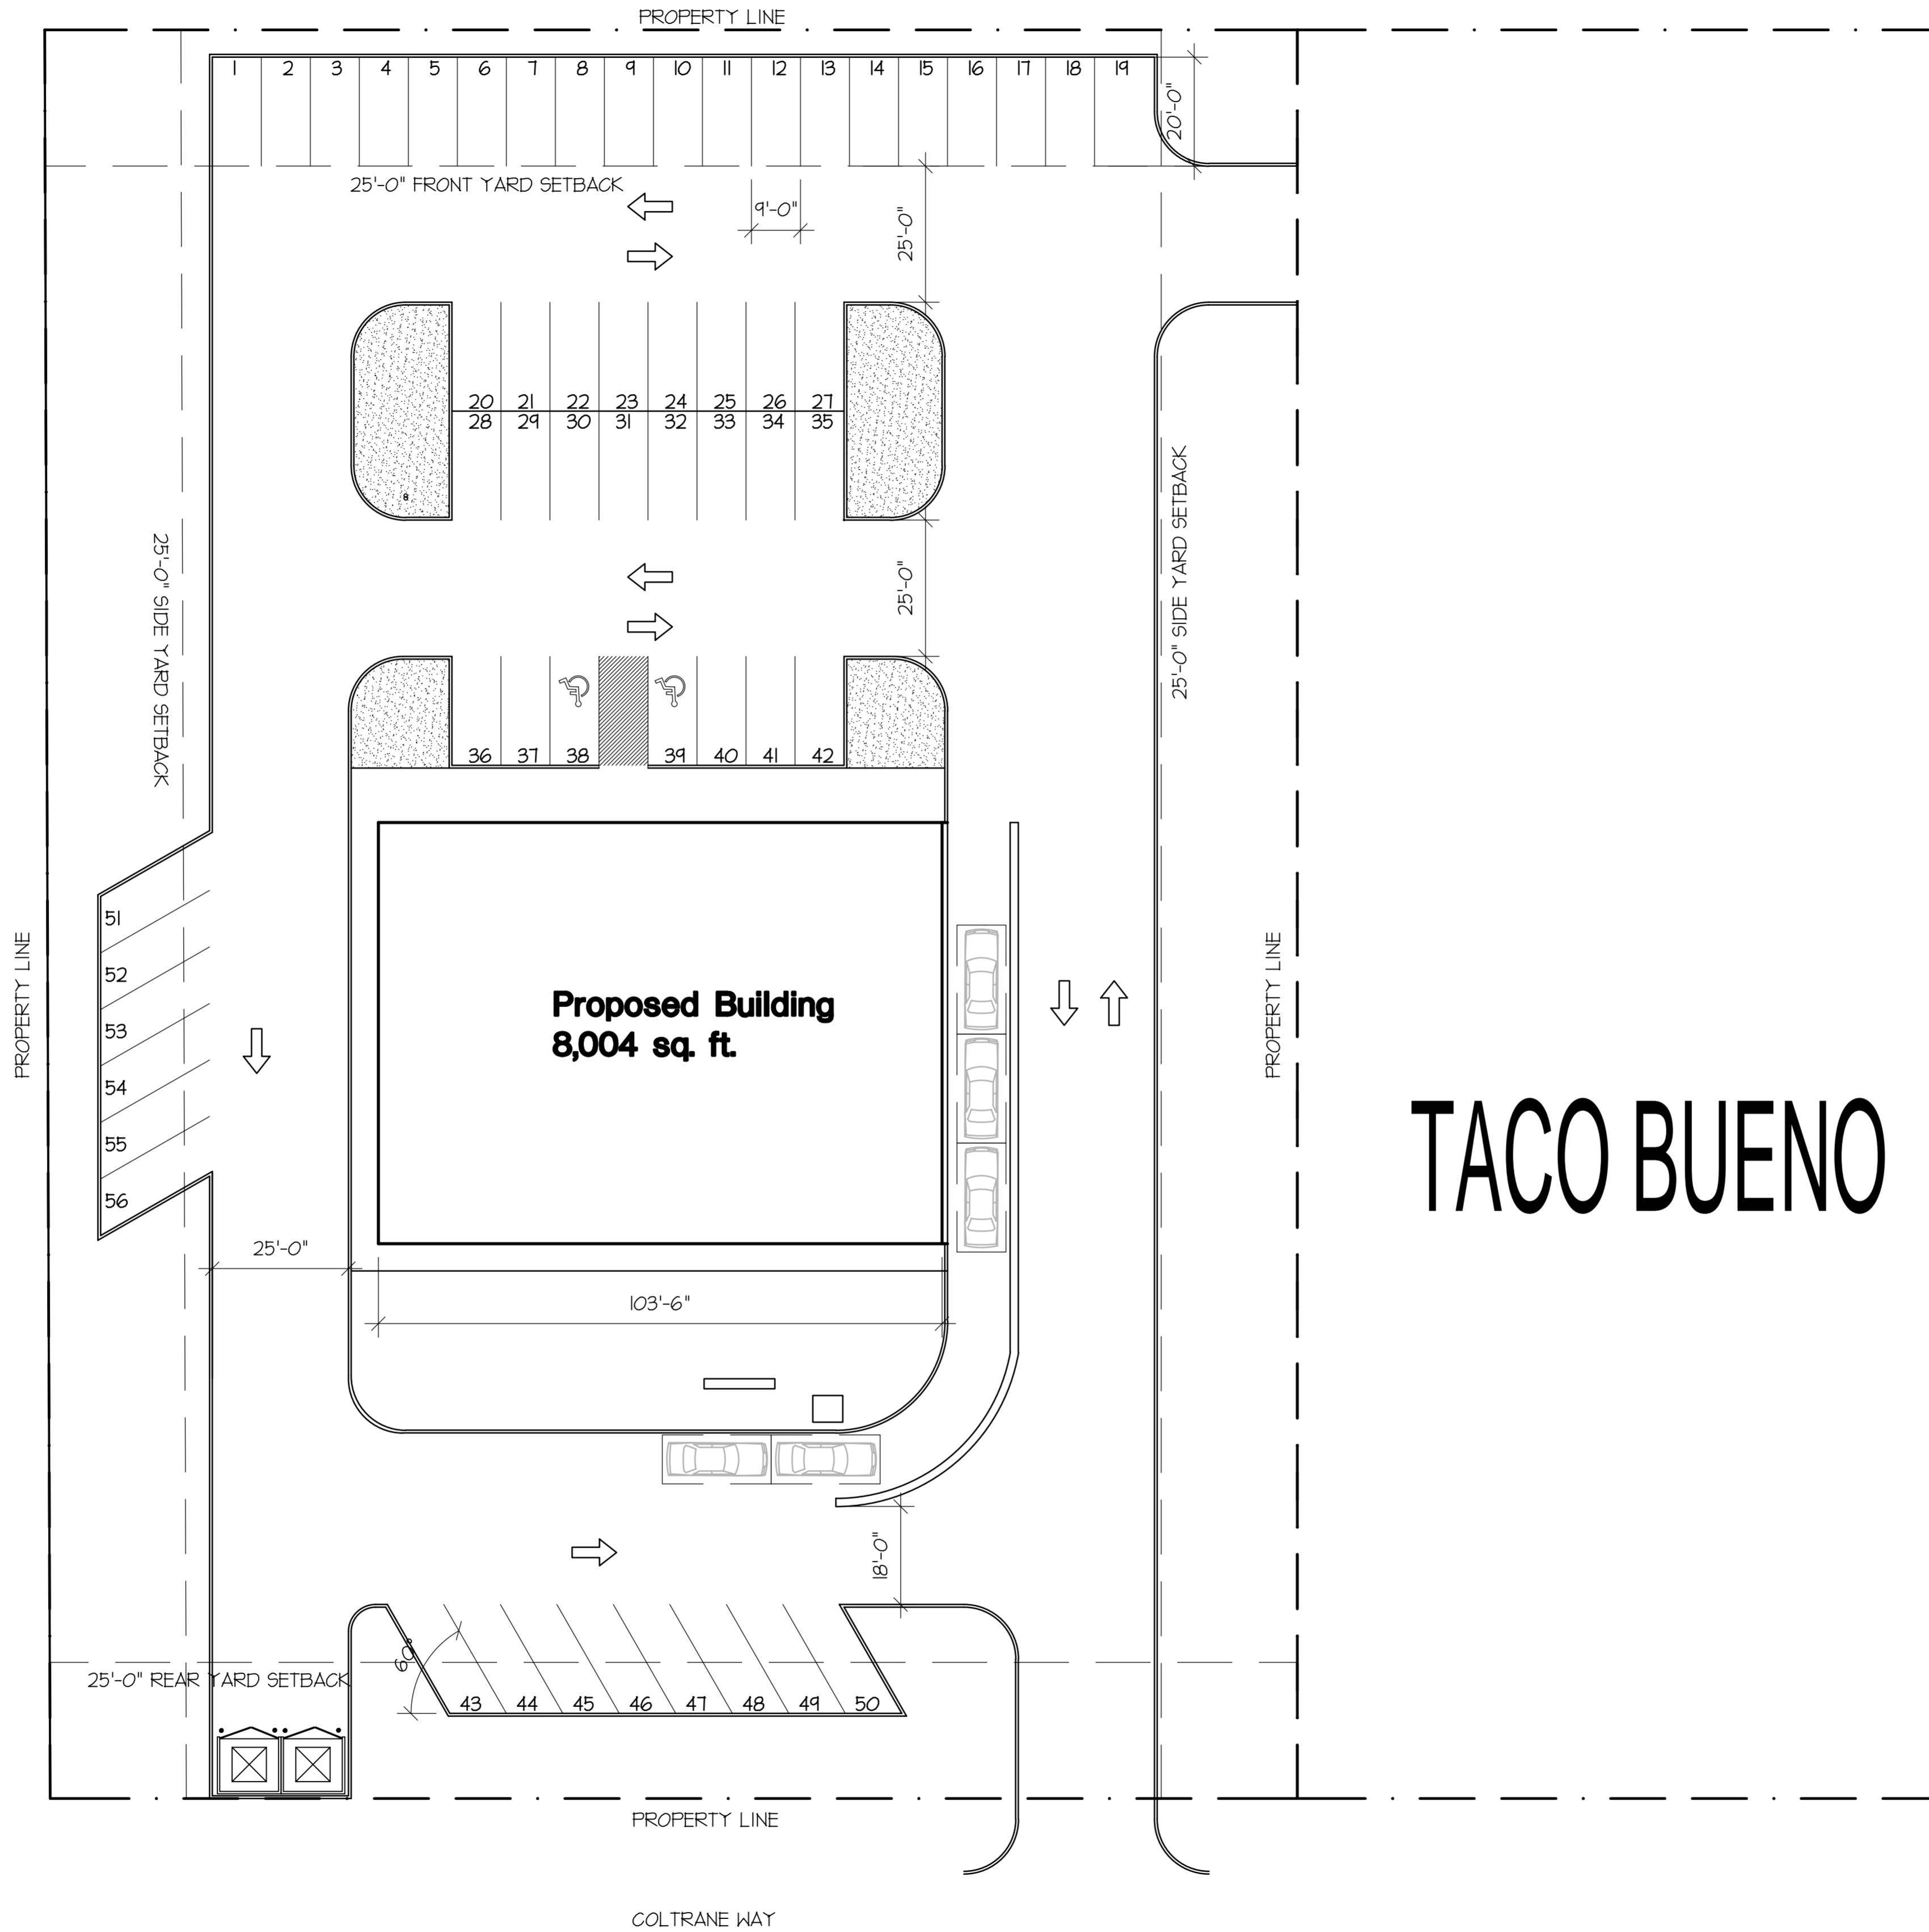

TACO BUENO

1 SITE PLAN

Scale: 1" = 20'-0"