

Hall St.

FORTY-FOUR MFG.

GENERAL NOTES:

- - Fire Extinguisher
- - AED
- - First Aid Kit
- ★ - You Are Here

REVISION NUMBER: 9

ARCHITECT:

ARCHITECT NAME:

ARCHITECT ADDRESS:

CONTRACTOR:

FORTY-FOUR CNST.

809 S HILL AVE.
DALLAS, TX 75223

PROJECT:

SUPPORT W/IN3A

3808 TAYLOR ST.
DALLAS, TX 75228

MANUFACTURER:

FORTY-FOUR MFG.

819 S HILL AVE.
DALLAS, TX 75223

JOB NO.: 21XXXX


SHEET NUMBER:

DATE: 02/28/2022

A1.1

SCALE: NOT TO SCALE

Mokahs Coffee and Tea (Designated Meeting Area)

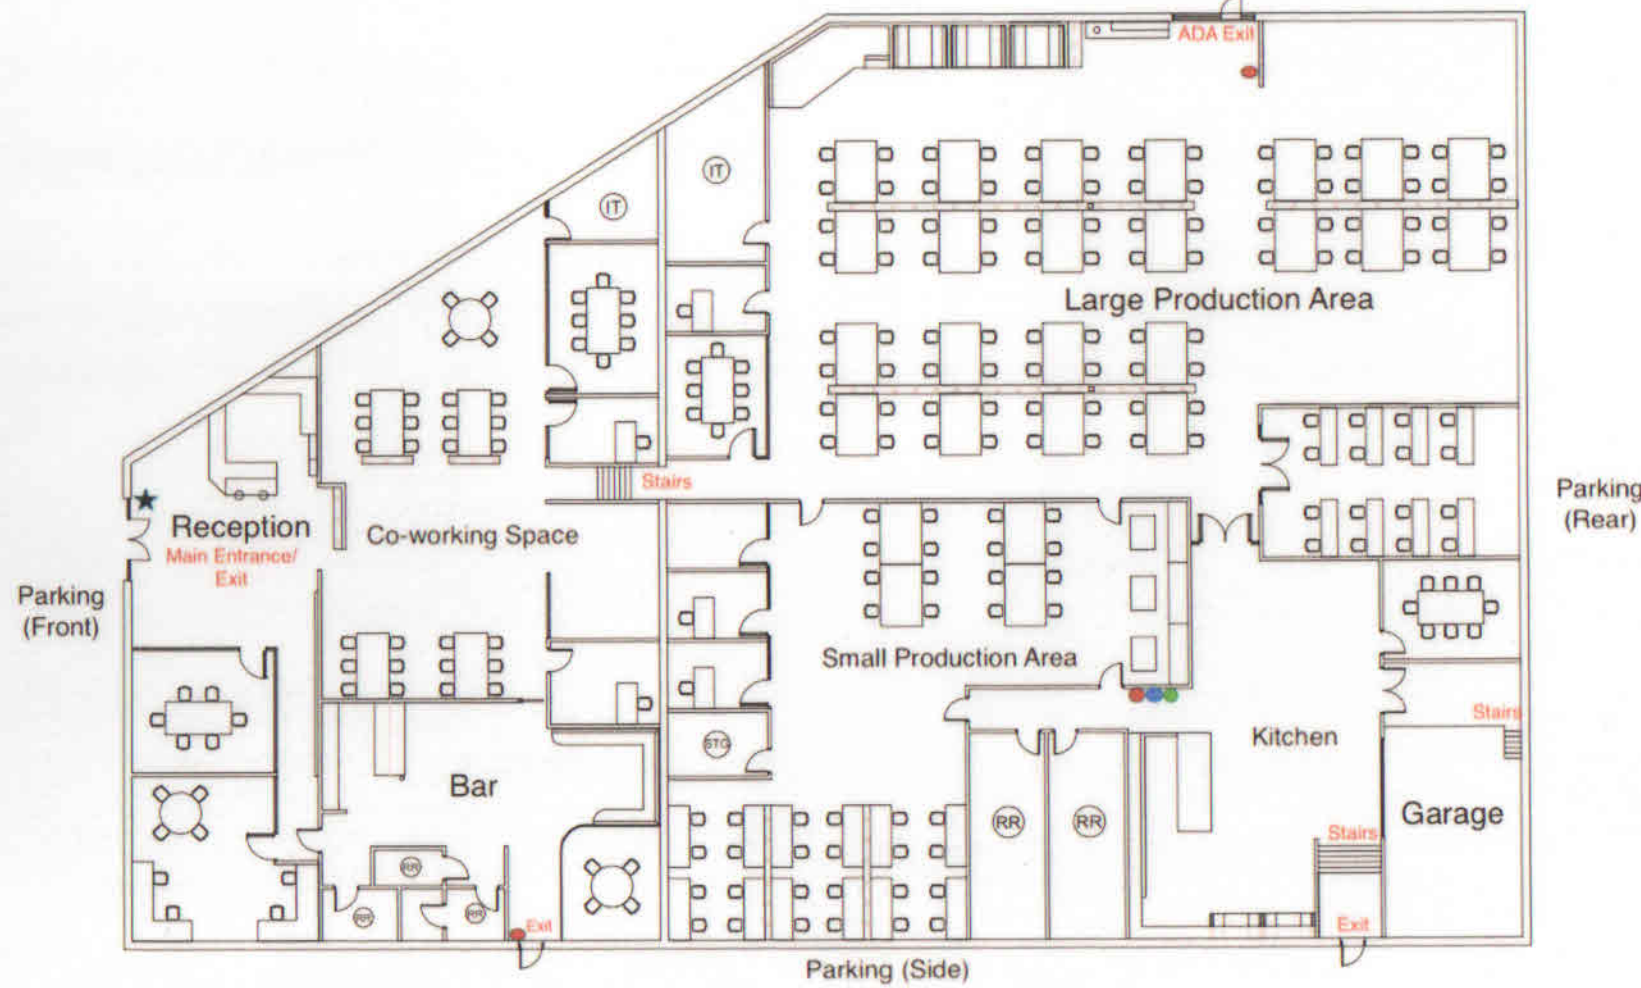

1 FLOOR PLAN

Taylor St.