
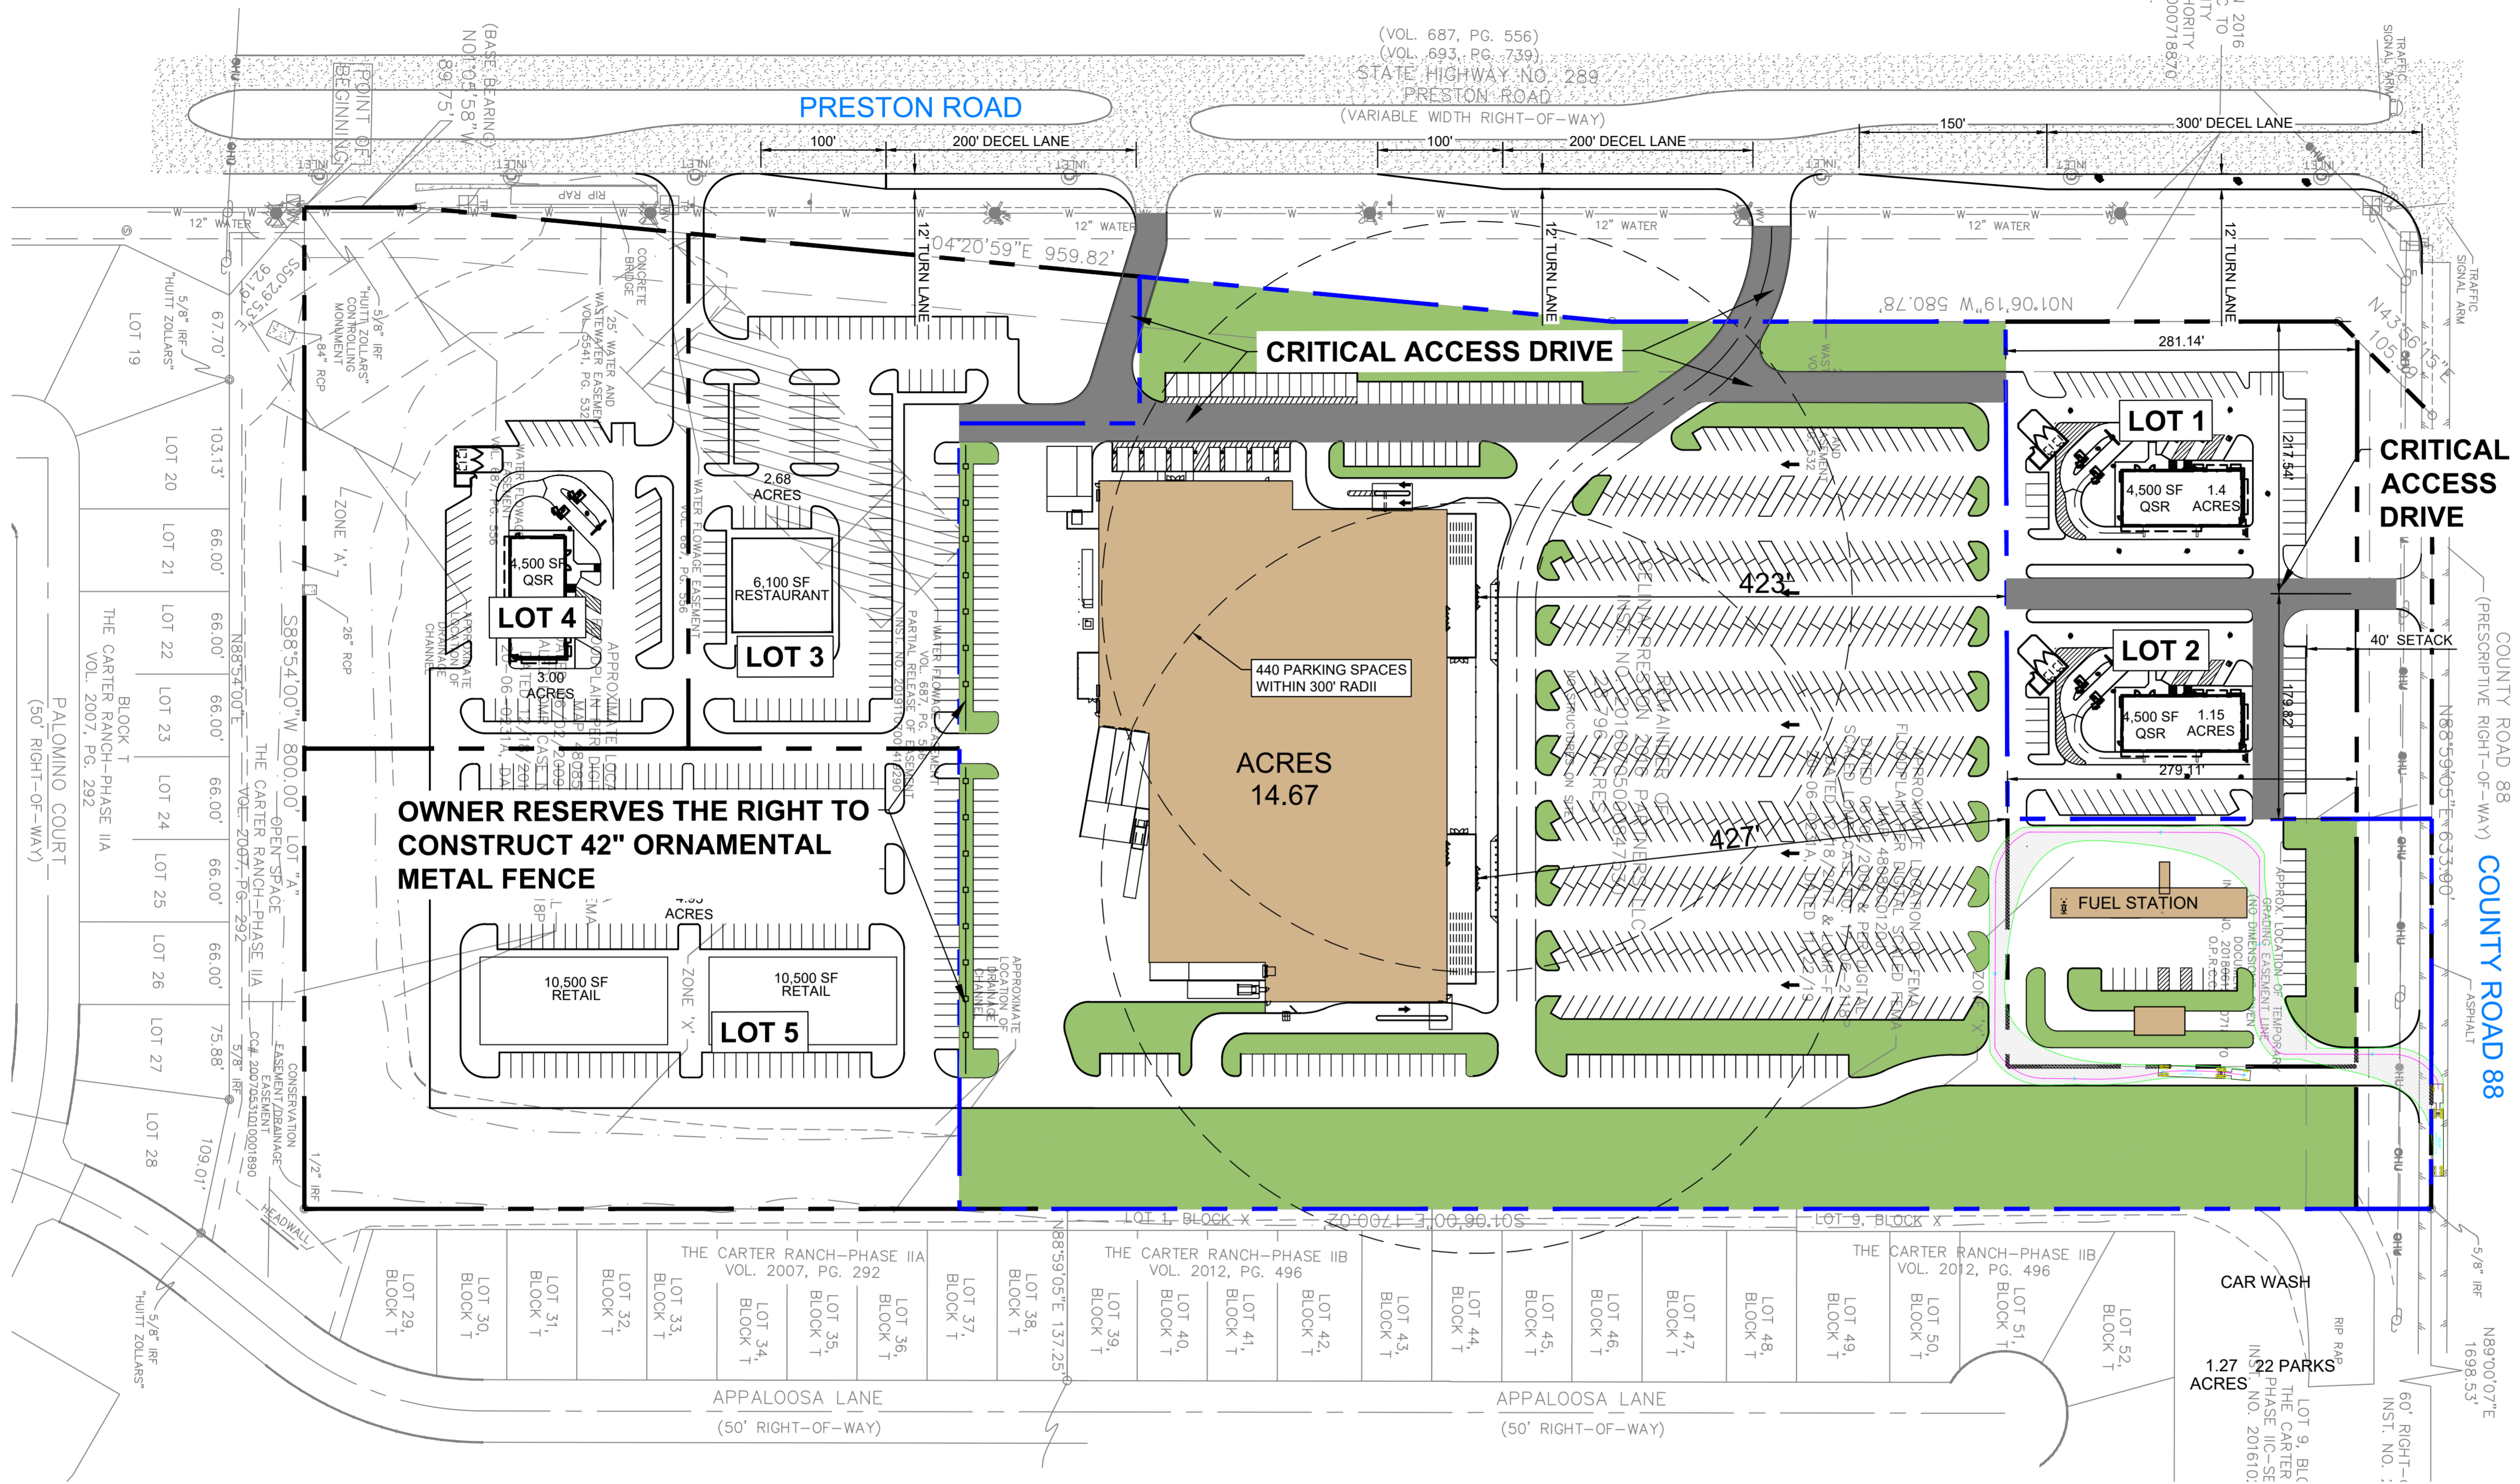
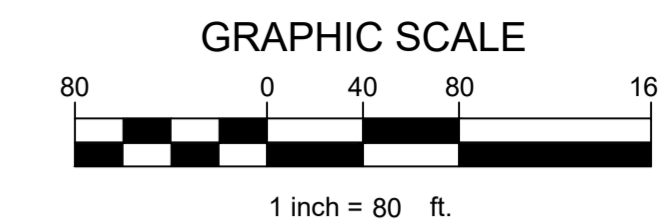


Disclaimer: Except as otherwise expressly provided in this Disclaimer, the location of access drives, buildings and other improvements depicted on the Site Plan are for illustrative purposes only and may be modified from time to time. Except as otherwise expressly provided in this Disclaimer, HEB makes no representations regarding the construction, existence or availability of the same, nor shall HEB be deemed to have any responsibility to construct the same.

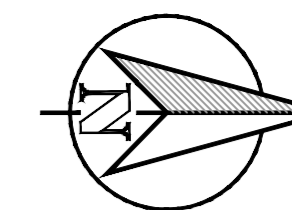

PROPOSED DEVELOPMENT
CELINA, TX

NO.	DATE	REVISION	BY

REA EXHIBIT

DESIGN:	ASD
DRAWN:	ASD
CHECKED:	MAM
DATE:	8/3/2022