




Note:
TO AVOID A FLAT SURFACE ELEVATION, 4" BRICK
OR STONE INSET, AT WINDOW SILL ON ALL
MASONRY OPENING, WILL BE DETAILED IN
CONSTRUCTION DOCUMENTS

2 PARTIAL WEST ELEVATION

SCALE: 3/32" = 1'-0"

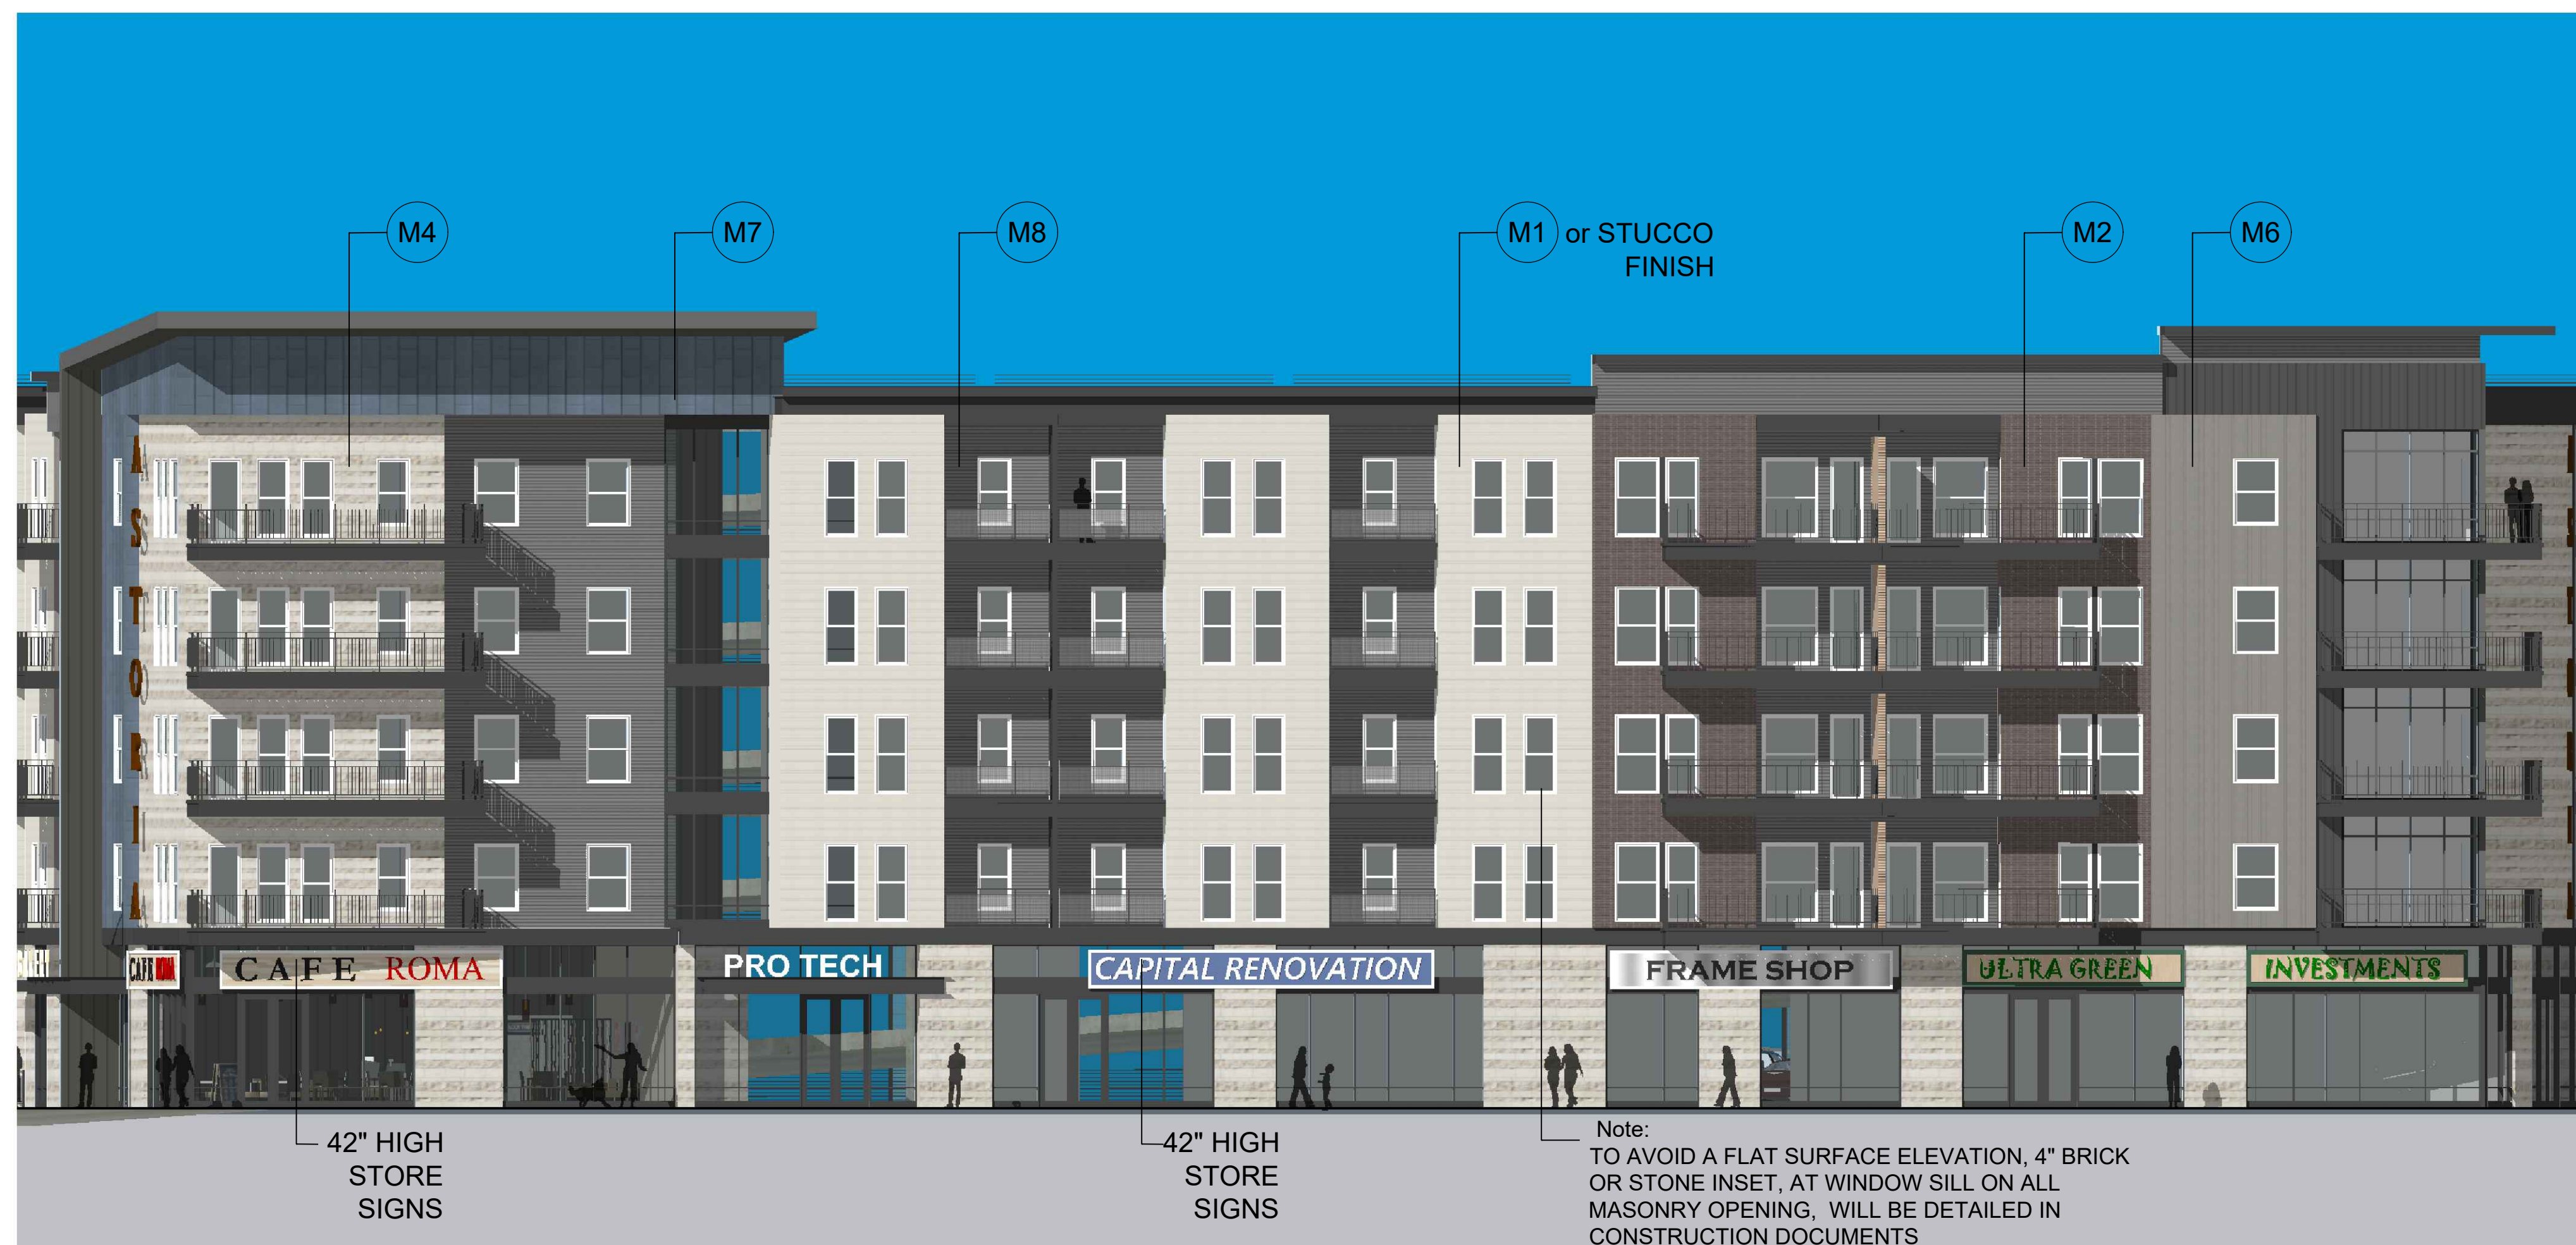


42" HIGH
STORE
SIGNS

42" HIGH
STORE
SIGNS


Note:
TO AVOID A FLAT SURFACE ELEVATION, 4" BRICK
OR STONE INSET, AT WINDOW SILL ON ALL
MASONRY OPENING, WILL BE DETAILED IN
CONSTRUCTION DOCUMENTS

1 SOUTH ELEVATION

SCALE: 3/32" = 1'-0"

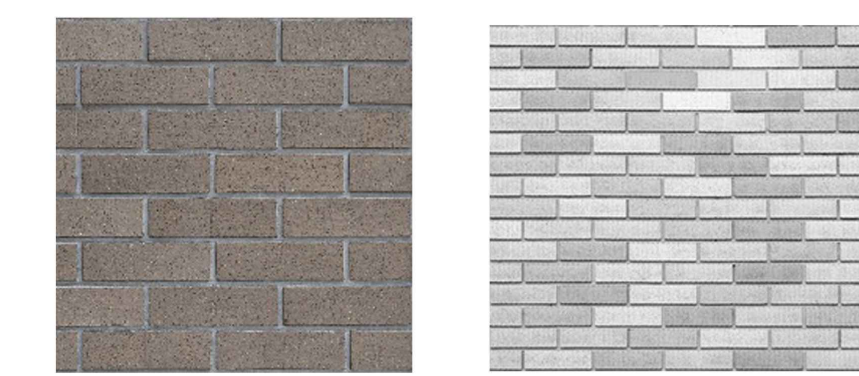

M2
MASONRY 02

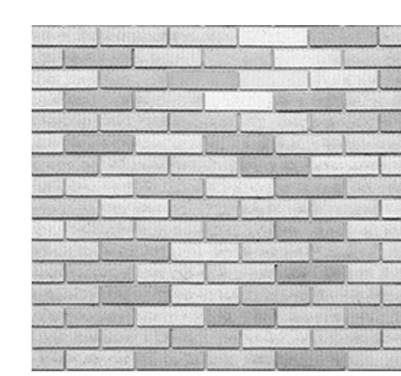


M1
MASONRY 01




M4
STONE MASONRY 04



M3
STONE MASONRY 03

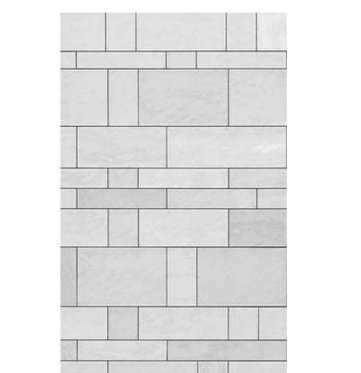

M6
BURNISH BLOCK 02

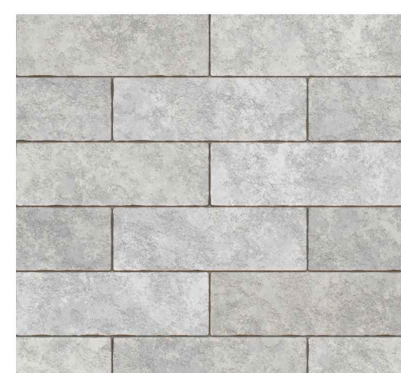

M5
BURNISH BLOCK 01



M8
2X WD STAINED
& SEALED



M7
INTERLOCKING
SHEET METAL

CASE NUMBER: ZAPD22-_____

EXHIBIT "D"
ELEVATIONS & FACADE MATERIALS

CORINTH CITY CENTER PLANNED DEVELOPMENT
CORINTH, TEXAS
DATE: 10.05.2022

**CORINTH CITY
CENTER PLANNED
DEVELOPMENT**

Corinth, Texas

Wolverine Interests
16250 Knoll Trail Drive, Suite 210
Dallas, Texas 75248
Tel. 214-240-5622

fab studio
54646 Milton Street, Suite 745
Dallas, Texas 75206
Tel. 214-550-6623

JB Partners, Inc.
2121 Midway Road, Suite 300
Carrollton, Texas 75006
Tel. 972-738-6188

Kimley Horn
13455 Noel Road, Suite 700
Dallas, Texas
Tel. 972-770-1300

Talley Associates
3301 Elm Street, Suite 100
Dallas, Texas 75226
Tel. 214-871-7900

Project No.	ZAPD22-_____
Drawn By	JS
Checked By	CT
Date	OCTOBER 5, 2022
Issued:	
Issued:	
Issued:	
Issued:	
Revisions:	
▲	
▲	
▲	
▲	

Sheet Title:
ELEVATIONS

Sheet No.:
"D"