

BATAVIA CENTER

BATAVIA, NY | 4140 VETERANS MEMORIAL DRIVE



MIXED USE | RETAIL | RESTAURANT

Retail Center with a mix of national and local retailers and restaurants shadow anchored by a Wal-Mart Supercenter.

DEMOGRAPHICS:

	3 MILE	15 MILE	25 MILE
2023 Population	17,959	74,386	332,869
2023 Daytime Population	20,755	67,380	290,150
2023 Total Households	7,967	30,552	133,689
2023 Average HH Income	\$75,721	\$85,941	\$100,106

TRAFFIC COUNTS:

W. Main Street: 25,839 VPD
Highway 90: 43,582 VPD

CENTER SIZE:

35,280 SF

AVAILABILITY:

PLEASE SEE SITE PLAN PAGE 3

LEASE RATES:

PLEASE CALL FOR INFO

AREA RETAILERS:

OLYMPIA
Sports

DICK'S
SPORTING GOODS

Aaron's
Easy. Beautiful. Affordable.

Walmart

Advance
Auto Parts

Michaels

LOWE'S
Home Improvement Warehouse

BED BATH &
BEYOND

PETCO
CENTRAL

OfficeMax

Applebee's

sears

JOANN

ASHLEY
FURNITURE
HomeStore

FAMOUS
footwear

THE HOME DEPOT

max

SHOE DEPT.
ENCORE

STARBUCKS

target

THE **retail** CONNECTION

FOR MORE INFORMATION, PLEASE CONTACT:

THAD BECKNER

214.572.8457
tbeckner@theretailconnection.net

JOHN MATHES

214.572.8418
jmathes@theretailconnection.net

BATAVIA CENTER

BATAVIA, NY | 4140 VETERANS MEMORIAL DRIVE



Batavia Shopping Center

- YOME
- SEÑOR LEON
- cricket
- planet fitness
- SHOE DEPT. ENCORE

THE **retail** CONNECTION


FOR MORE INFORMATION, PLEASE CONTACT:

THAD BECKNER
 214.572.8457
 tbeckner@theretailconnection.net

JOHN MATHES
 214.572.8418
 jmathes@theretailconnection.net

BATAVIA CENTER

BATAVIA, NY | 4140 VETERANS MEMORIAL DRIVE

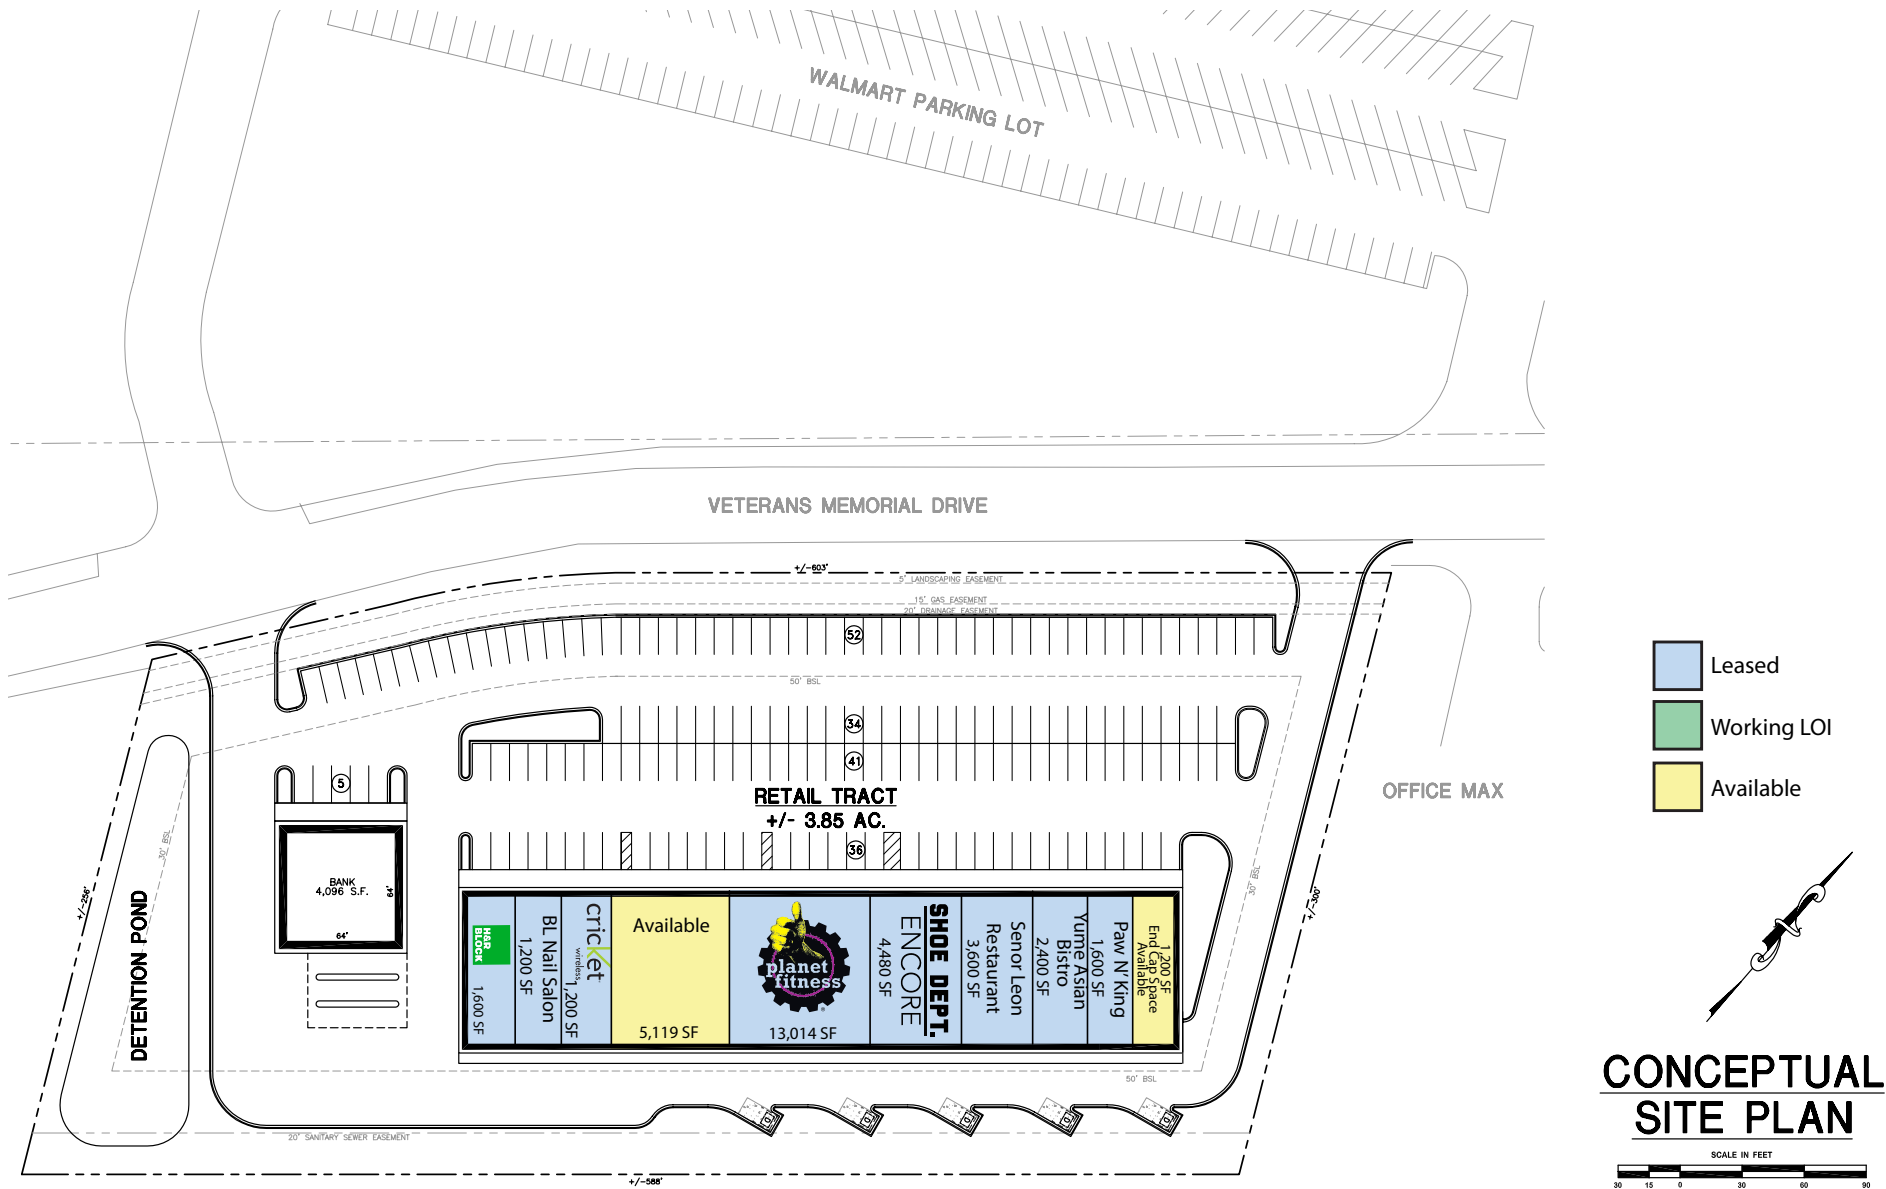

- Leased
- Working LOI
- Available

CONCEPTUAL SITE PLAN

SCALE IN FEET
30 15 0 30 60 90

Information About Brokerage Services



Texas law requires all real estate license holders to give the following information about brokerage services to prospective buyers, tenants, sellers and landlords.

TYPES OF REAL ESTATE LICENSE HOLDERS:

- **A BROKER** is responsible for all brokerage activities, including acts performed by sales agents sponsored by the broker.
- **A SALES AGENT** must be sponsored by a broker and works with clients on behalf of the broker.

A BROKER'S MINIMUM DUTIES REQUIRED BY LAW (A client is the person or party that the broker represents):

- Put the interests of the client above all others, including the broker's own interests;
- Inform the client of any material information about the property or transaction received by the broker;
- Answer the client's questions and present any offer to or counter-offer from the client; and
- Treat all parties to a real estate transaction honestly and fairly

A LICENSE HOLDER CAN REPRESENT A PARTY IN A REAL ESTATE TRANSACTION:

AS AGENT FOR OWNER (SELLER/LANDLORD): The broker becomes the property owner's agent through an agreement with the owner, usually in a written listing to sell or property management agreement. An owner's agent must perform the broker's minimum duties above and must inform the owner of any material information about the property or transaction known by the agent, including information disclosed to the agent or subagent by the buyer or buyer's agent.

AS AGENT FOR BUYER/TENANT: The broker becomes the buyer/tenant's agent by agreeing to represent the buyer, usually through a written representation agreement. A buyer's agent must perform the broker's minimum duties above and must inform the buyer of any material information about the property or transaction known by the agent, including information disclosed to the agent by the seller or seller's agent.

AS AGENT FOR BOTH - INTERMEDIARY: To act as an intermediary between the parties the broker must first obtain the written agreement of each party to the transaction. The written agreement must state who will pay the

broker and, in conspicuous bold or underlined print, set forth the broker's obligations as an intermediary. A broker who acts as an intermediary:

- Must treat all parties to the transaction impartially and fairly;
- May, with the parties' written consent, appoint a different license holder associated with the broker to each party (owner and buyer) to communicate with, provide opinions and advice to, and carry out the instructions of each party to the transaction.
- Must not, unless specifically authorized in writing to do so by the party, disclose:
 1. that the owner will accept a price less than the written asking price;
 2. that the buyer/tenant will pay a price greater than the price submitted in a written offer; and
 3. any confidential information or any other information that a party specifically instructs the broker in writing not to disclose, unless required to do so by law.

AS SUBAGENT: A license holder acts as a subagent when aiding a buyer in a transaction without an agreement to represent the buyer. A subagent can assist the buyer but does not represent the buyer and must place the interests of the owner first.

TO AVOID DISPUTES, ALL AGREEMENTS BETWEEN YOU AND A BROKER SHOULD BE IN WRITING AND CLEARLY ESTABLISH:

- The broker's duties and responsibilities to you, and your obligations under the representation agreement.
- Who will pay the broker for services provided to you, when payment will be made and how the payment will be calculated.

LICENSE HOLDER CONTACT INFORMATION: This notice is being provided for information purposes. It does not create an obligation for you to use the broker's services. Please acknowledge receipt of this notice below and retain a copy for your records.

Retail Connection, L.P.	9006485	reception@theretailconnection.net	214-572-0777
Licensed Broker/Broker Firm Name or Primary Assumed Business Name	License No.	Email	Phone
Designated Broker of Firm	License No.	Email	Phone
Licensed Supervisor of Sales Agent/Associate	License No.	Email	Phone
Sales Agent/Associate's Name	License No.	Email	Phone

Buyer/Tenant/Seller/Landlord Initials

Date