



West Elevation

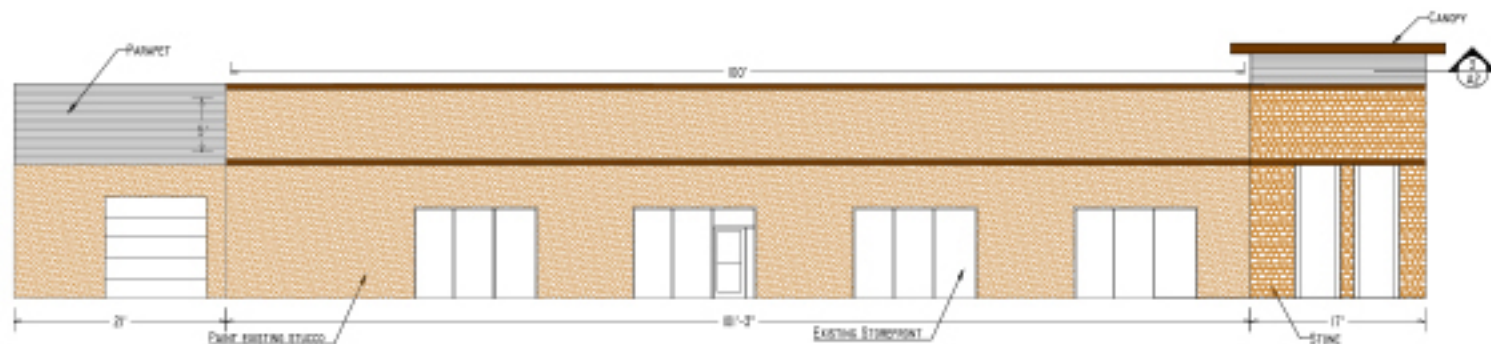

North Elevation




South Elevation

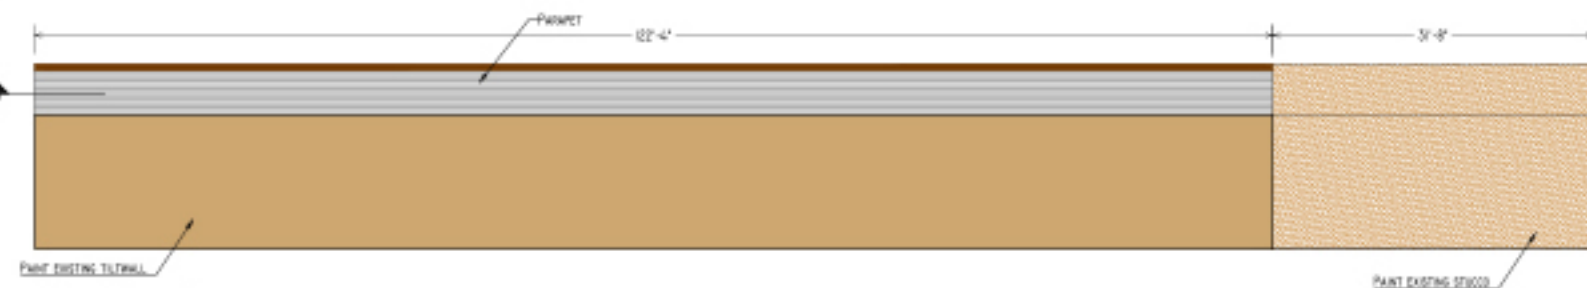


East Elevation


Stucco Paint: SW 6143 Basket Weave
 Stone: Coronado Stone
 Metal Siding: MBCT 7.2 Panel, Charcoal Gray

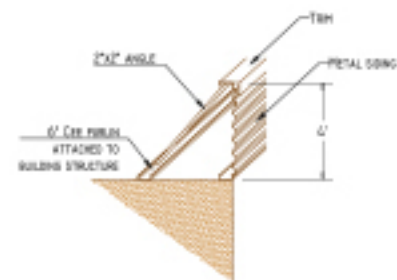


Parapet Cross Section

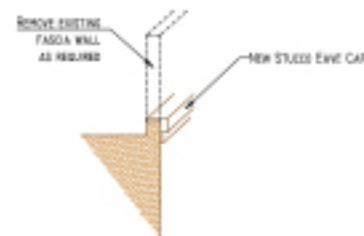

Fascia Cross Section

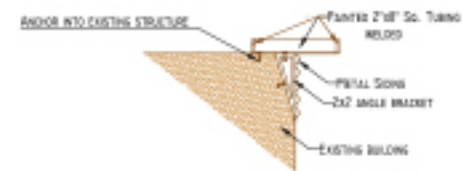

Canopy Cross Section

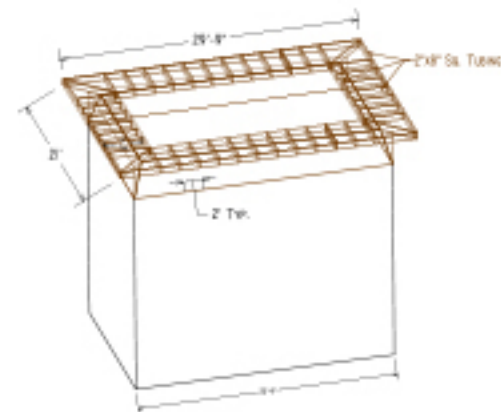

Canopy Isometric