


4 EXISTING FLOOR PLAN
 1/8" = 1'-0"

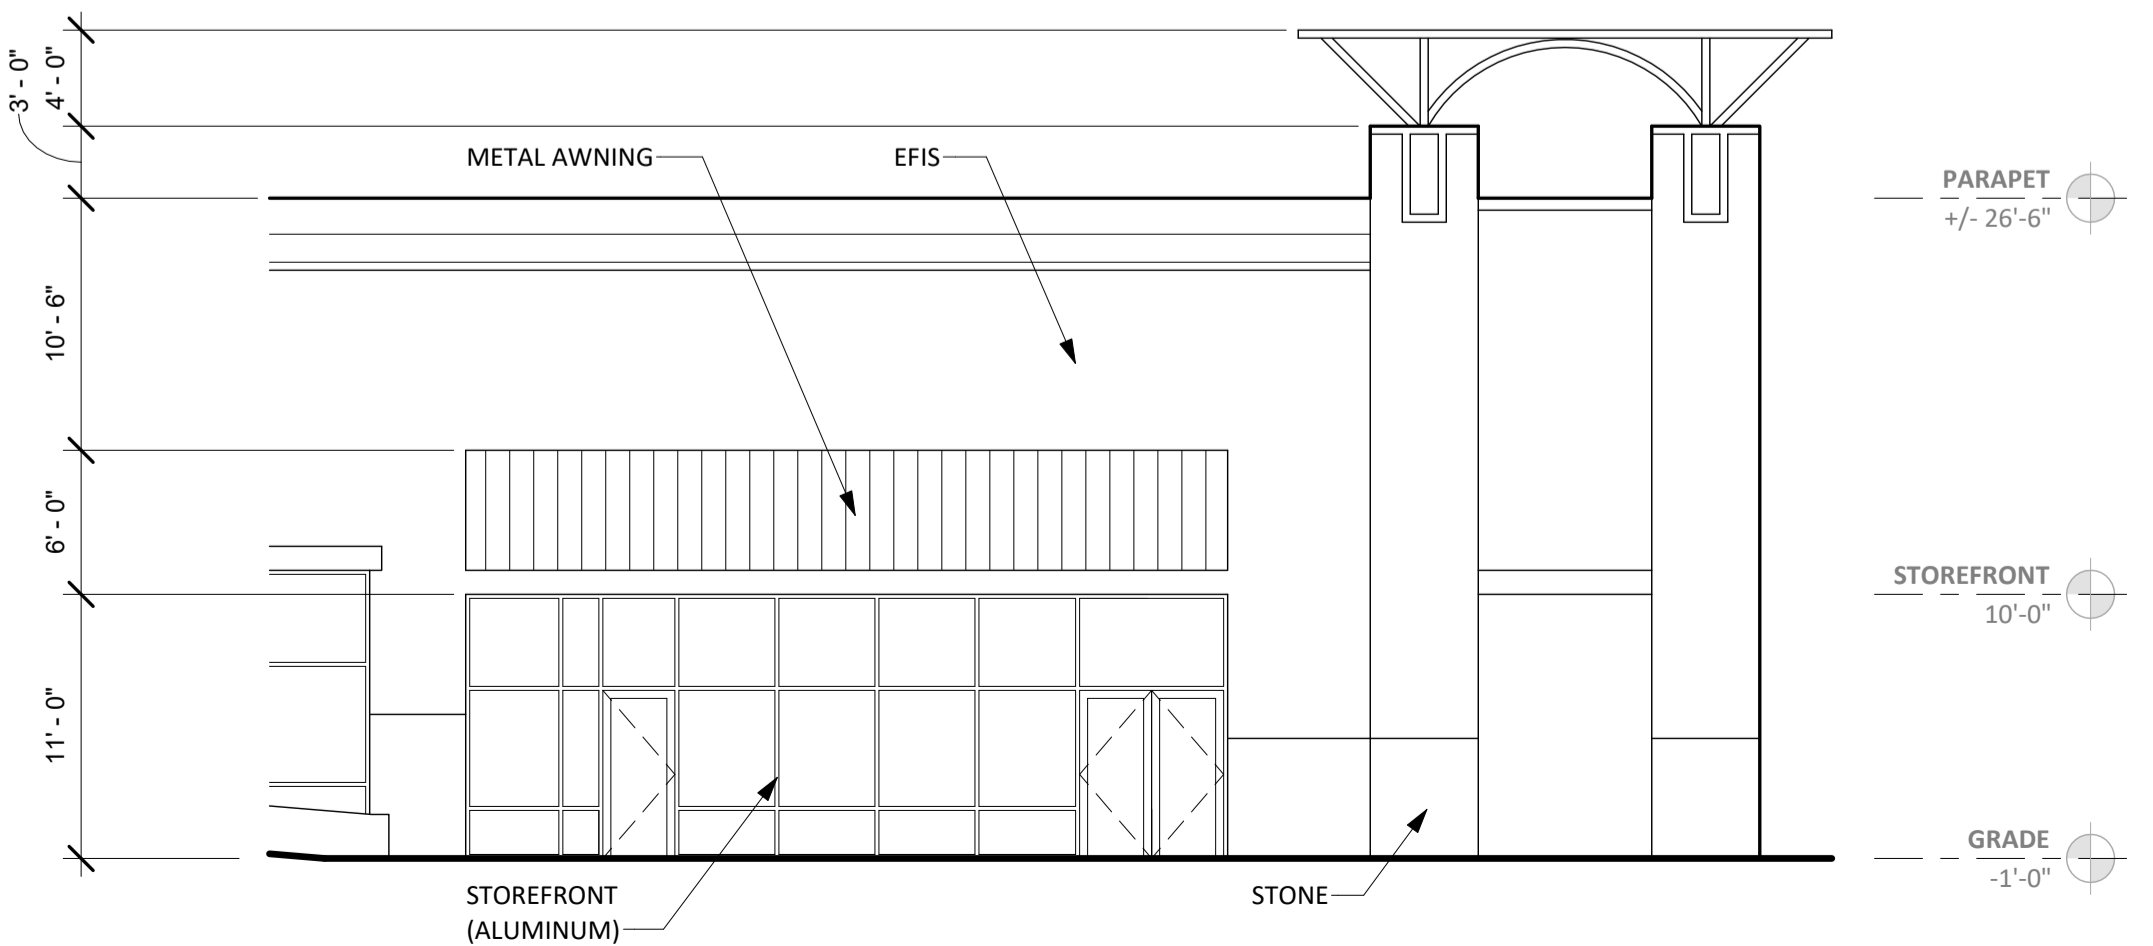

3 FRONT ELEVATION
 1/8" = 1'-0"