



C:\USERS\DLANGFORD\WORK\PROJECTS\THE RETAIL CONNECTION\DESKTOP\IN PROGRESS SITE PLANS\MIDLAND - GREENBERG\24-0507 MIDLAND PONTIKES-EX-01-6883_TRC OPTION 3.DWG, 5/7/2024 12:11:44 PM, dlangford

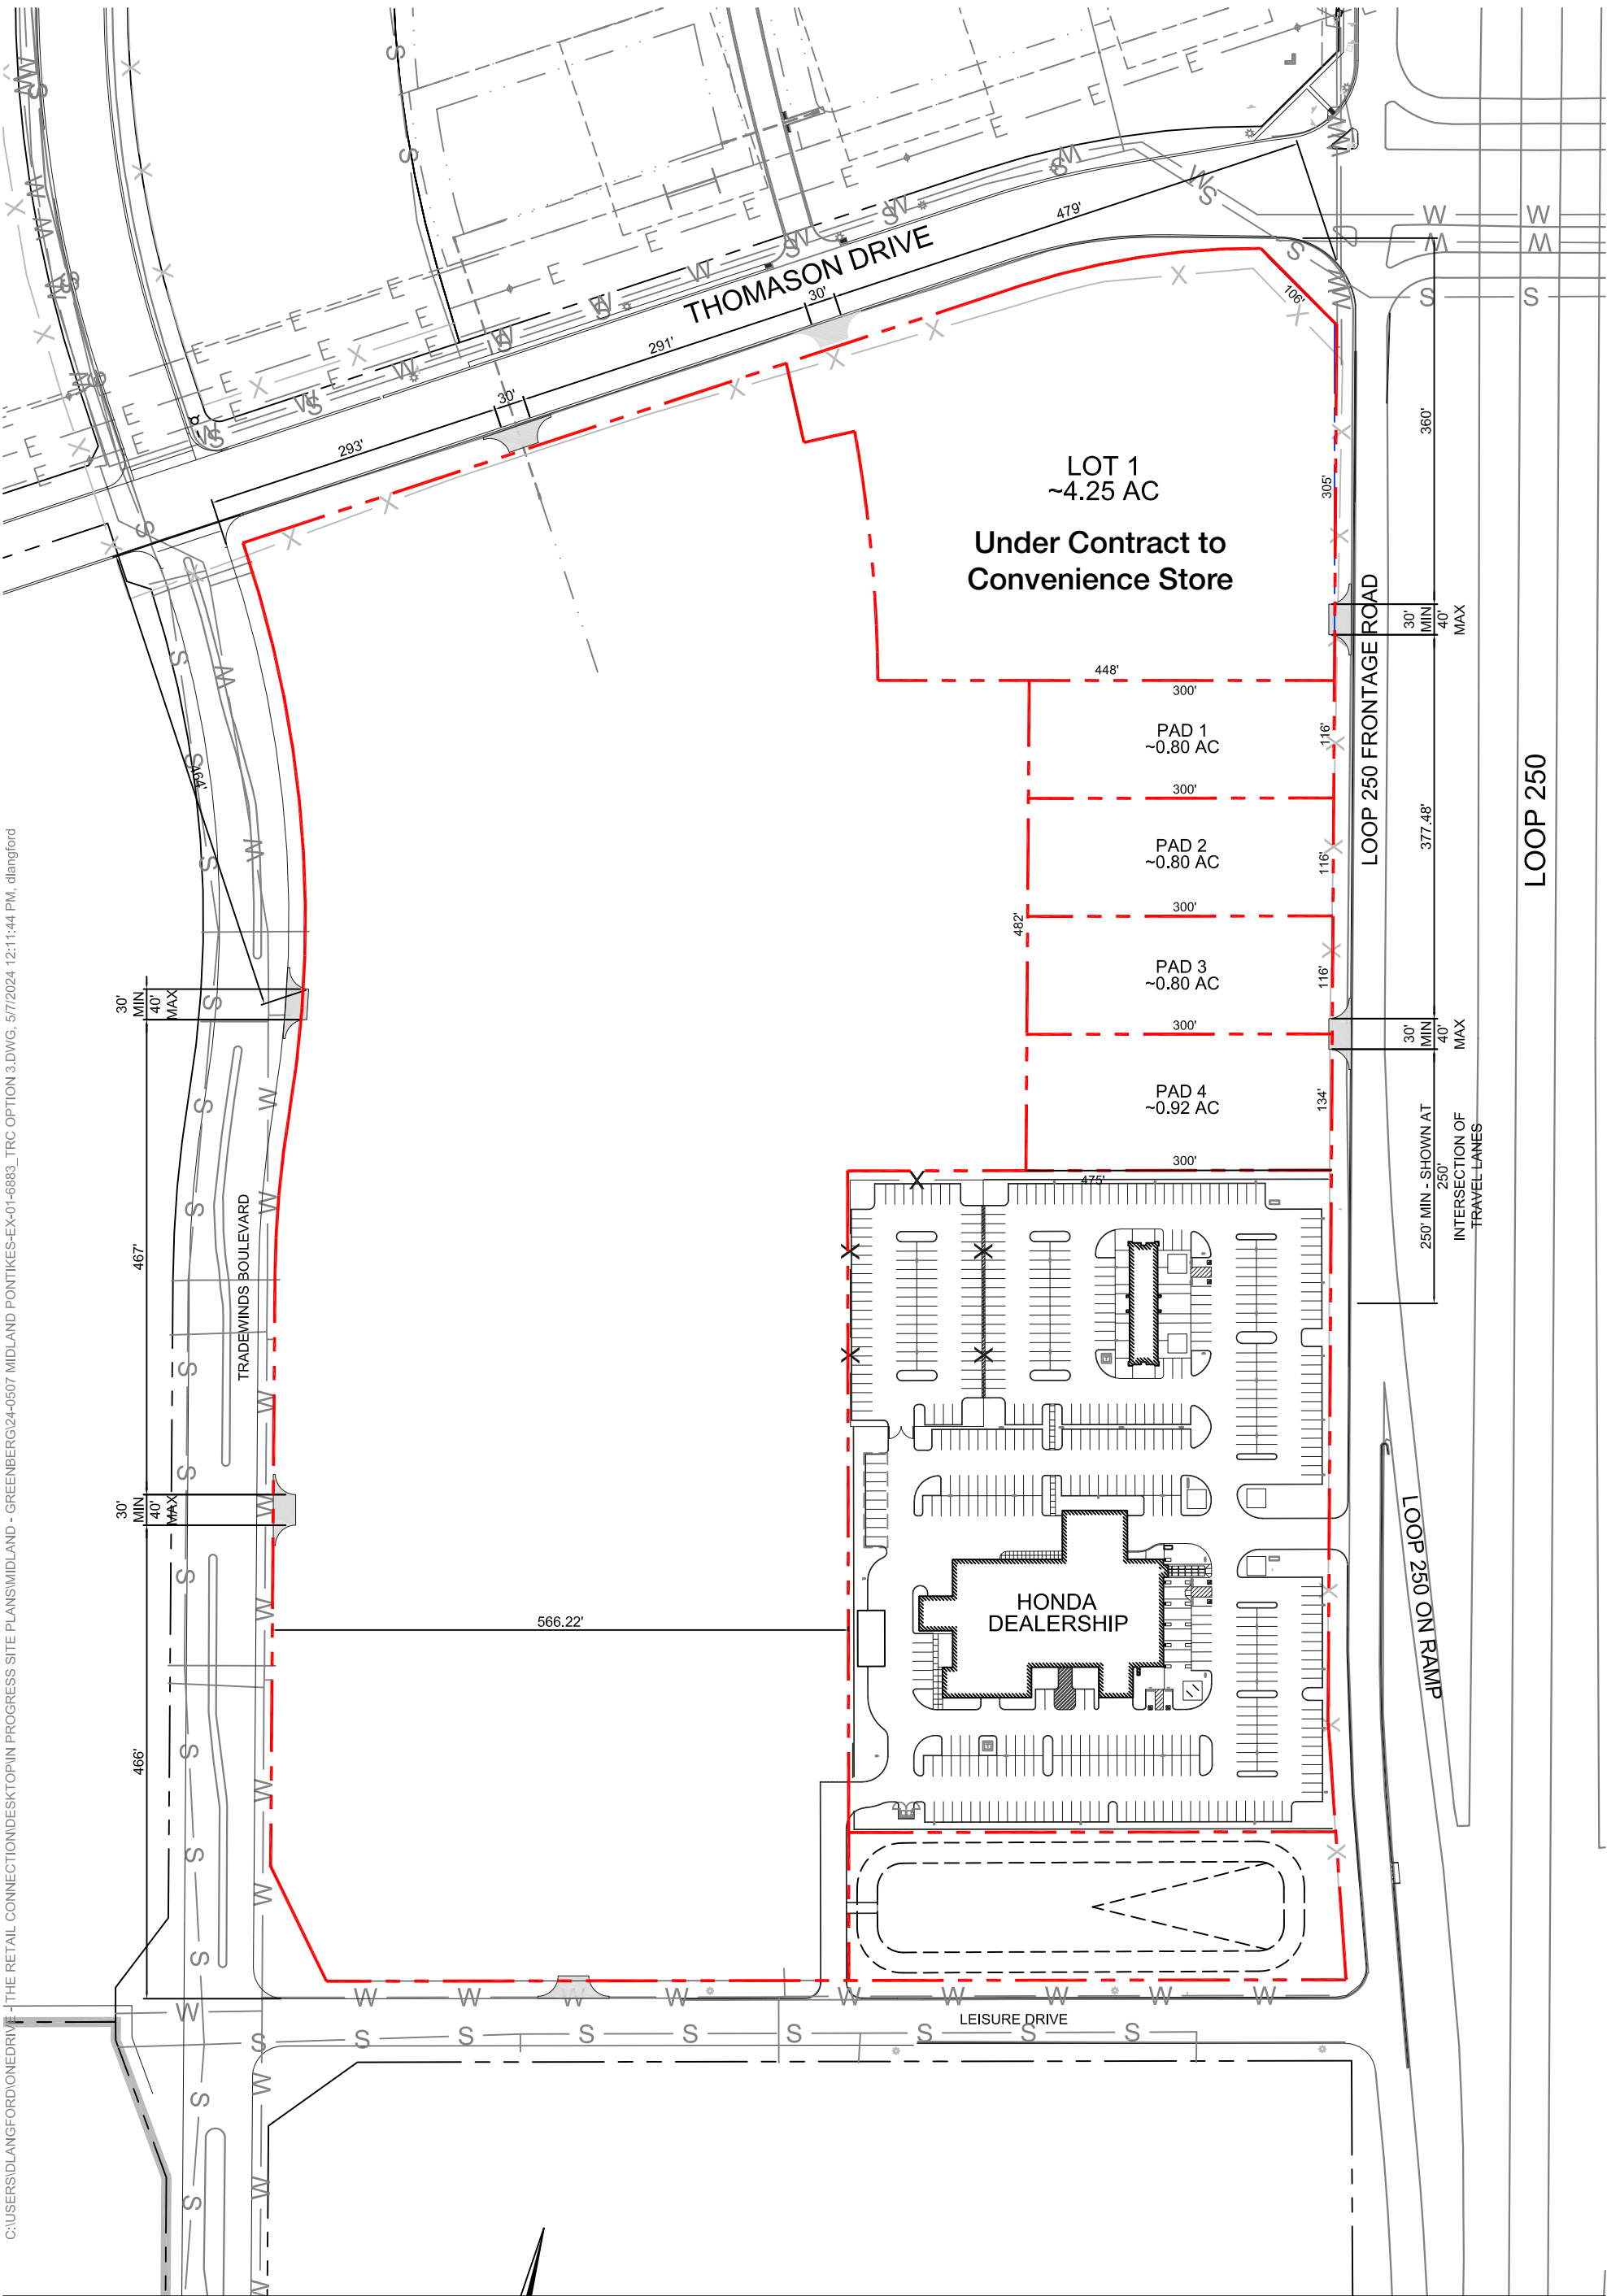

Westridge Village

Pontikes Development

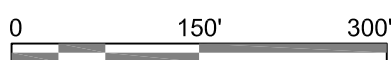

Access Overview

Issue:
 Date: 5/7/24
 Project No:
 Sheet: Ex-01