


PRELIMINARY SITE SKETCH
 RETAIL CENTER
 CORINTH, TX.
 F.M. 2181
 CUSTOMER PARKS: 31
 EMPLOYEE PARKS: 24

12-10-2019
 PROJECT: NEW
 LAYOUT: 04
 DESIGNER: DR
 OWNER: DENNIS CLARK

LANDSCAPE AREA= 7384 SF
 LANDSCAPE REQ= 10x55= 5500
 VERSION TWO

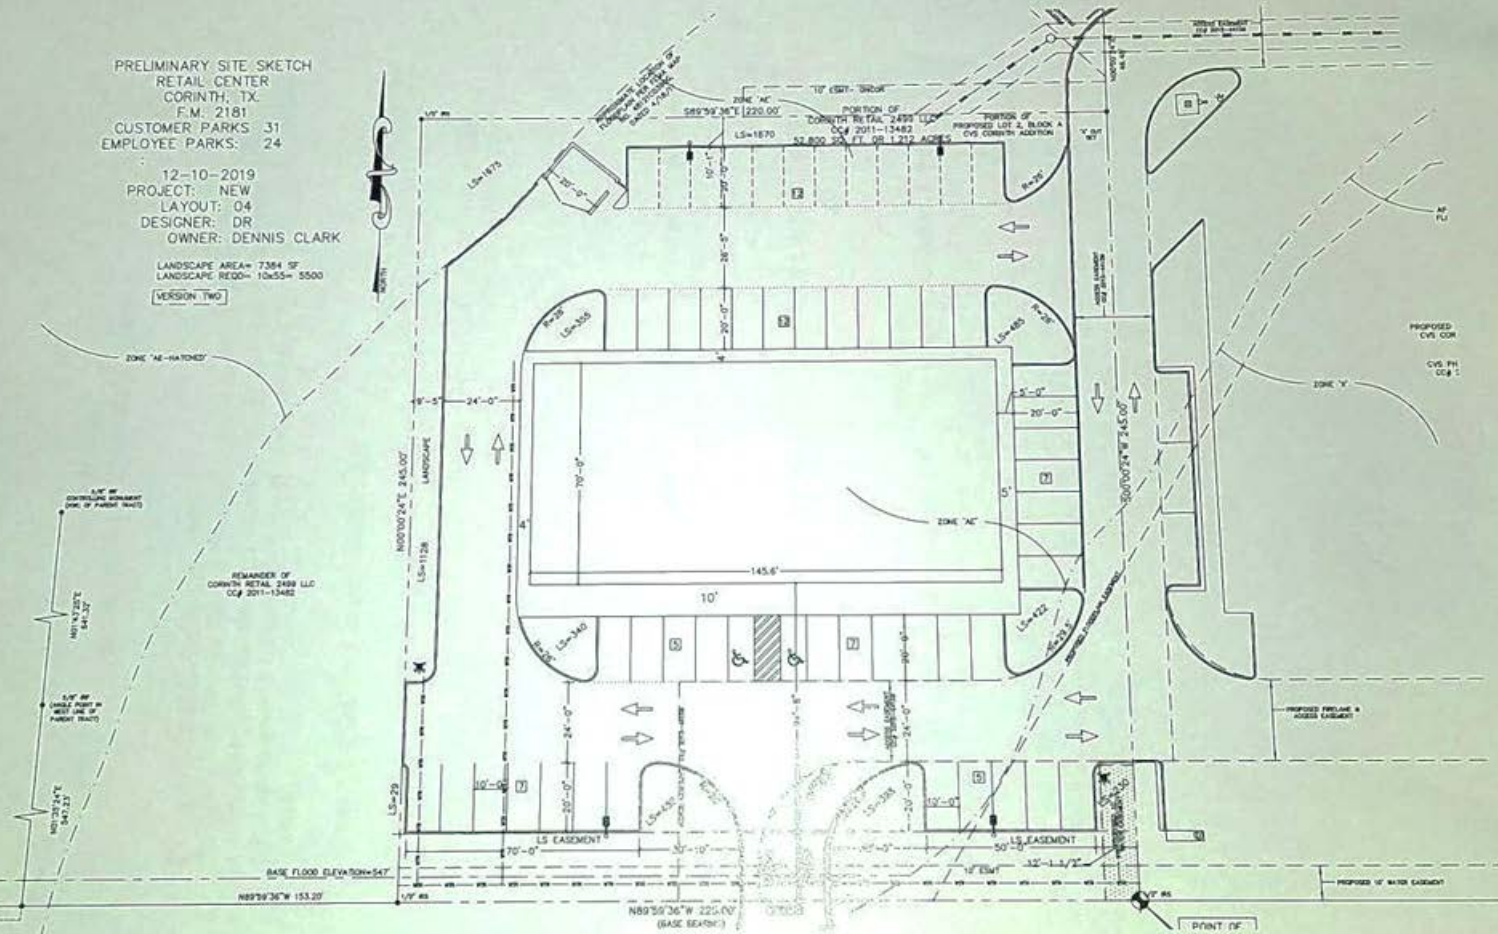

PRINT OFF