

COMMONS AT AGORA

CORINTH, TX | NEQ 35E & CORINTH PKWY



AVAILABILITY: 15,000 SF

LEASE RATES:
PLEASE CALL FOR DETAILS

PROPERTY HIGHLIGHTS:

- 5 STORY MIXED USE PROJECT
- +/- 15,000 SF GROUND FLOOR RETAIL
- +/- 315 MULTIFAMILY UNITS
- ESTIMATED DELIVERY | Q4 2024

DEMOGRAPHICS:


	1 MILE	3 MILE	5 MILE
2022 Population	7,444	62,812	123,185
2022 Daytime Population	6,940	55,141	109,350
2022 Total Households	2,910	21,713	44,136
2022 Average HH Income	\$128,594	\$127,839	\$129,612

TRAFFIC COUNTS:

I-35: 105,240 VPD
Corinth Pkwy: 10,200 VPD
Walton: 4,700 VPD

COMMONS AT AGORA

CORINTH, TX | NEQ 35E & CORINTH PKWY

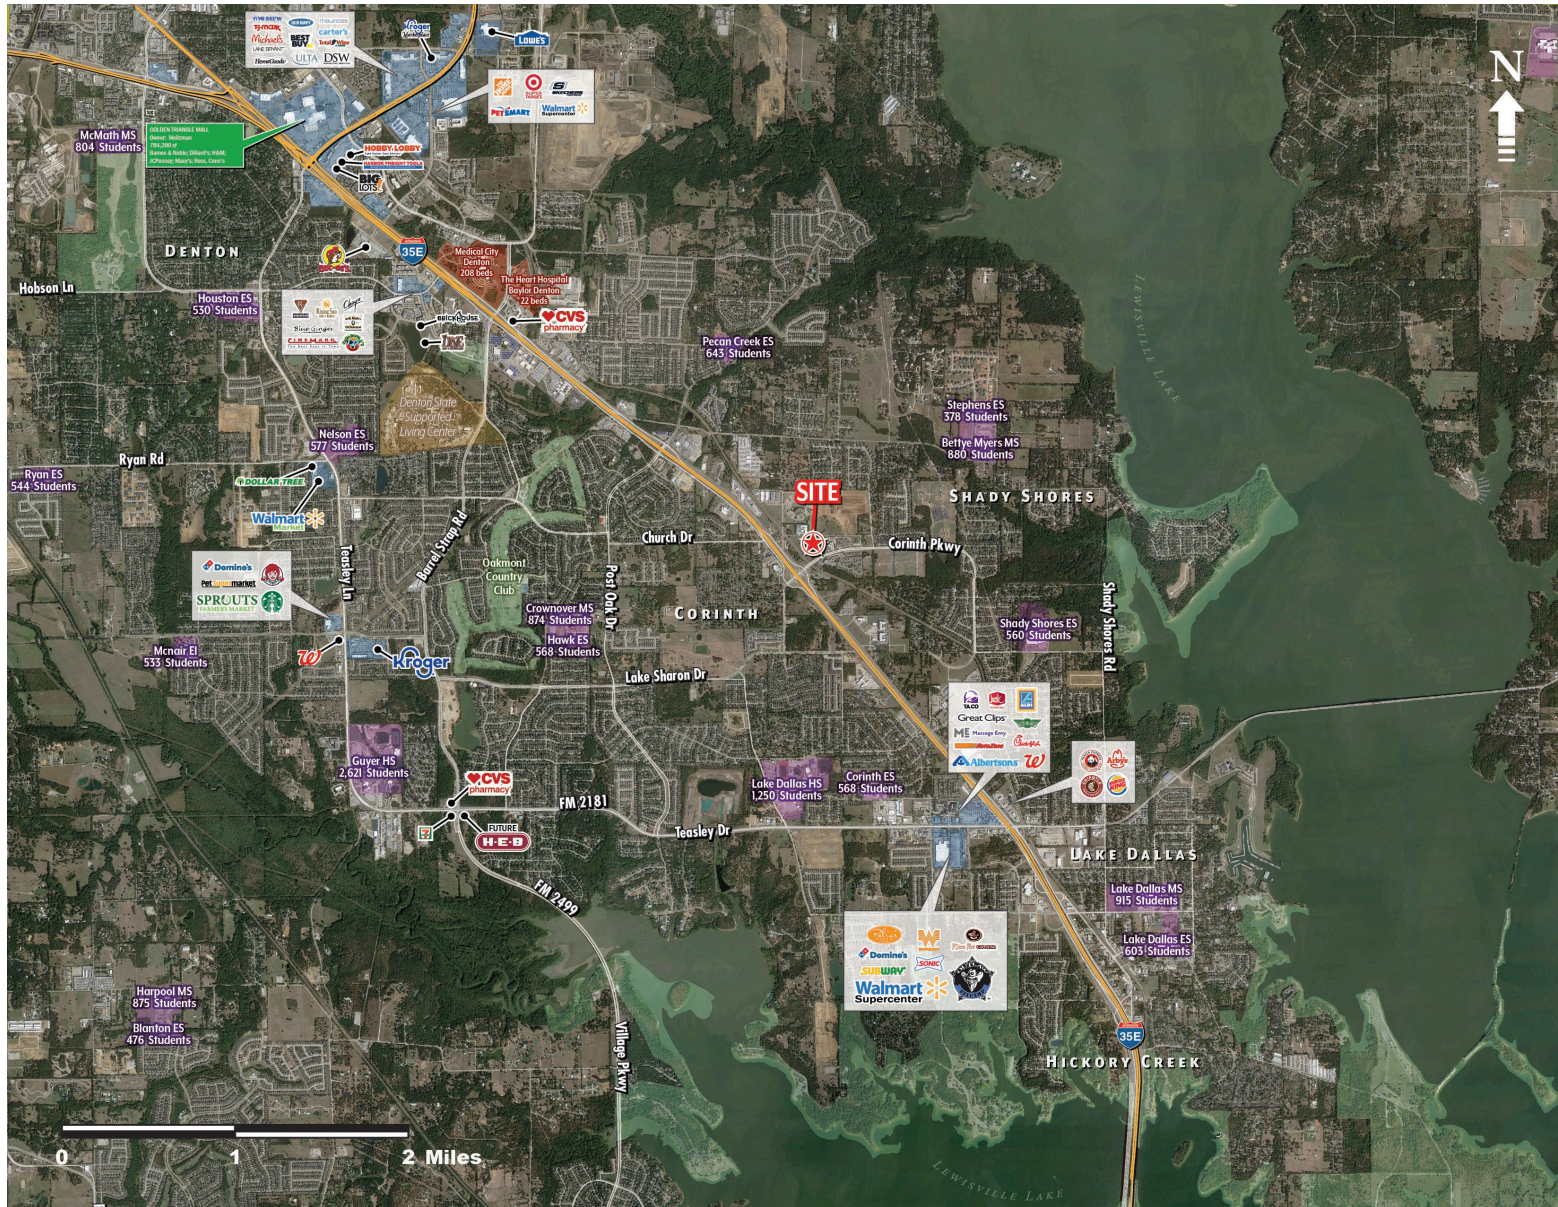

COMMONS AT AGORA

CORINTH, TX | NEQ 35E & CORINTH PKWY



COMMONS AT AGORA

CORINTH, TX | NEQ 35E & CORINTH PKWY



COMMONS AT AGORA

CORINTH, TX | NEQ 35E & CORINTH PKWY



Note:
TO AVOID A FLAT SURFACE ELEVATION, 4" BRICK OR STONE INSET, AT WINDOW SILL ON ALL MASONRY OPENING, WILL BE DETAILED IN CONSTRUCTION DOCUMENTS

2 PARTIAL WEST ELEVATION
SCALE: 3/32" = 1'-0"



Note:
TO AVOID A FLAT SURFACE ELEVATION, 4" BRICK OR STONE INSET, AT WINDOW SILL ON ALL MASONRY OPENING, WILL BE DETAILED IN CONSTRUCTION DOCUMENTS

1 SOUTH ELEVATION
SCALE: 3/32" = 1'-0"



CASE NUMBER: ZAPD22-_____

EXHIBIT "D"
ELEVATIONS & FACADE MATERIALS
CORINTH CITY CENTER PLANNED DEVELOPMENT
CORINTH, TEXAS
DATE: 10.05.2022

CORINTH CITY CENTER PLANNED DEVELOPMENT
Corinth, Texas

Wolverine Interests
1620 West Tim Drive, Suite 210
Dallas, Texas 75208
Tel: 214.240.9522

fab studio
3000 McKinney Street, Suite 745
Dallas, Texas 75206
Tel: 214.650.0523

JBI Partners, Inc.
2705 McKinney Street, Suite 700
Corinth, Texas 75003
Tel: 972.736.6198

Kimley-Horn
13455 North Road, Suite 700
Dallas, Texas
Tel: 972.770.1300

Wolverine Interests
3300 Elm Street, Suite 100
Dallas, Texas 75226
Tel: 214.471.7000

Project No:	ZAPD22
Drawn By:	JL
Checked By:	CT
Date:	OCTOBER 12, 2022
Issued:	
Issued:	
Issued:	
Revisions:	
	▲
	▲
	▲

Sheet Title:
ELEVATIONS



Sheet No.:

NOT FOR CONSTRUCTION

COMMONS AT AGORA

CORINTH, TX | NEQ 35E & CORINTH PKWY



THE **retail** CONNECTION

DAVID LEVINSON
214.572.8448
dlevinson@theretailconnection.net

Information About Brokerage Services



Texas law requires all real estate license holders to give the following information about brokerage services to prospective buyers, tenants, sellers and landlords.

TYPES OF REAL ESTATE LICENSE HOLDERS:

- **A BROKER** is responsible for all brokerage activities, including acts performed by sales agents sponsored by the broker.
- **A SALES AGENT** must be sponsored by a broker and works with clients on behalf of the broker.

A BROKER'S MINIMUM DUTIES REQUIRED BY LAW (A client is the person or party that the broker represents):

- Put the interests of the client above all others, including the broker's own interests;
- Inform the client of any material information about the property or transaction received by the broker;
- Answer the client's questions and present any offer to or counter-offer from the client; and
- Treat all parties to a real estate transaction honestly and fairly

A LICENSE HOLDER CAN REPRESENT A PARTY IN A REAL ESTATE TRANSACTION:

AS AGENT FOR OWNER (SELLER/LANDLORD): The broker becomes the property owner's agent through an agreement with the owner, usually in a written listing to sell or property management agreement. An owner's agent must perform the broker's minimum duties above and must inform the owner of any material information about the property or transaction known by the agent, including information disclosed to the agent or subagent by the buyer or buyer's agent.

AS AGENT FOR BUYER/TENANT: The broker becomes the buyer/tenant's agent by agreeing to represent the buyer, usually through a written representation agreement. A buyer's agent must perform the broker's minimum duties above and must inform the buyer of any material information about the property or transaction known by the agent, including information disclosed to the agent by the seller or seller's agent.

AS AGENT FOR BOTH - INTERMEDIARY: To act as an intermediary between the parties the broker must first obtain the written agreement of each party to the transaction. The written agreement must state who will pay the

broker and, in conspicuous bold or underlined print, set forth the broker's obligations as an intermediary. A broker who acts as an intermediary:

- Must treat all parties to the transaction impartially and fairly;
- May, with the parties' written consent, appoint a different license holder associated with the broker to each party (owner and buyer) to communicate with, provide opinions and advice to, and carry out the instructions of each party to the transaction.
- Must not, unless specifically authorized in writing to do so by the party, disclose:
 1. that the owner will accept a price less than the written asking price;
 2. that the buyer/tenant will pay a price greater than the price submitted in a written offer; and
 3. any confidential information or any other information that a party specifically instructs the broker in writing not to disclose, unless required to do so by law.

AS SUBAGENT: A license holder acts as a subagent when aiding a buyer in a transaction without an agreement to represent the buyer. A subagent can assist the buyer but does not represent the buyer and must place the interests of the owner first.

TO AVOID DISPUTES, ALL AGREEMENTS BETWEEN YOU AND A BROKER SHOULD BE IN WRITING AND CLEARLY ESTABLISH:

- The broker's duties and responsibilities to you, and your obligations under the representation agreement.
- Who will pay the broker for services provided to you, when payment will be made and how the payment will be calculated.

LICENSE HOLDER CONTACT INFORMATION: This notice is being provided for information purposes. It does not create an obligation for you to use the broker's services. Please acknowledge receipt of this notice below and retain a copy for your records.

Retail Connection, L.P.	9006485	reception@theretailconnection.net	214-572-0777
Licensed Broker/Broker Firm Name or Primary Assumed Business Name	License No.	Email	Phone
Designated Broker of Firm	License No.	Email	Phone
Licensed Supervisor of Sales Agent/Associate	License No.	Email	Phone
Sales Agent/Associate's Name	License No.	Email	Phone

Buyer/Tenant/Seller/Landlord Initials

Date