




94' - 6"

70' - 6"

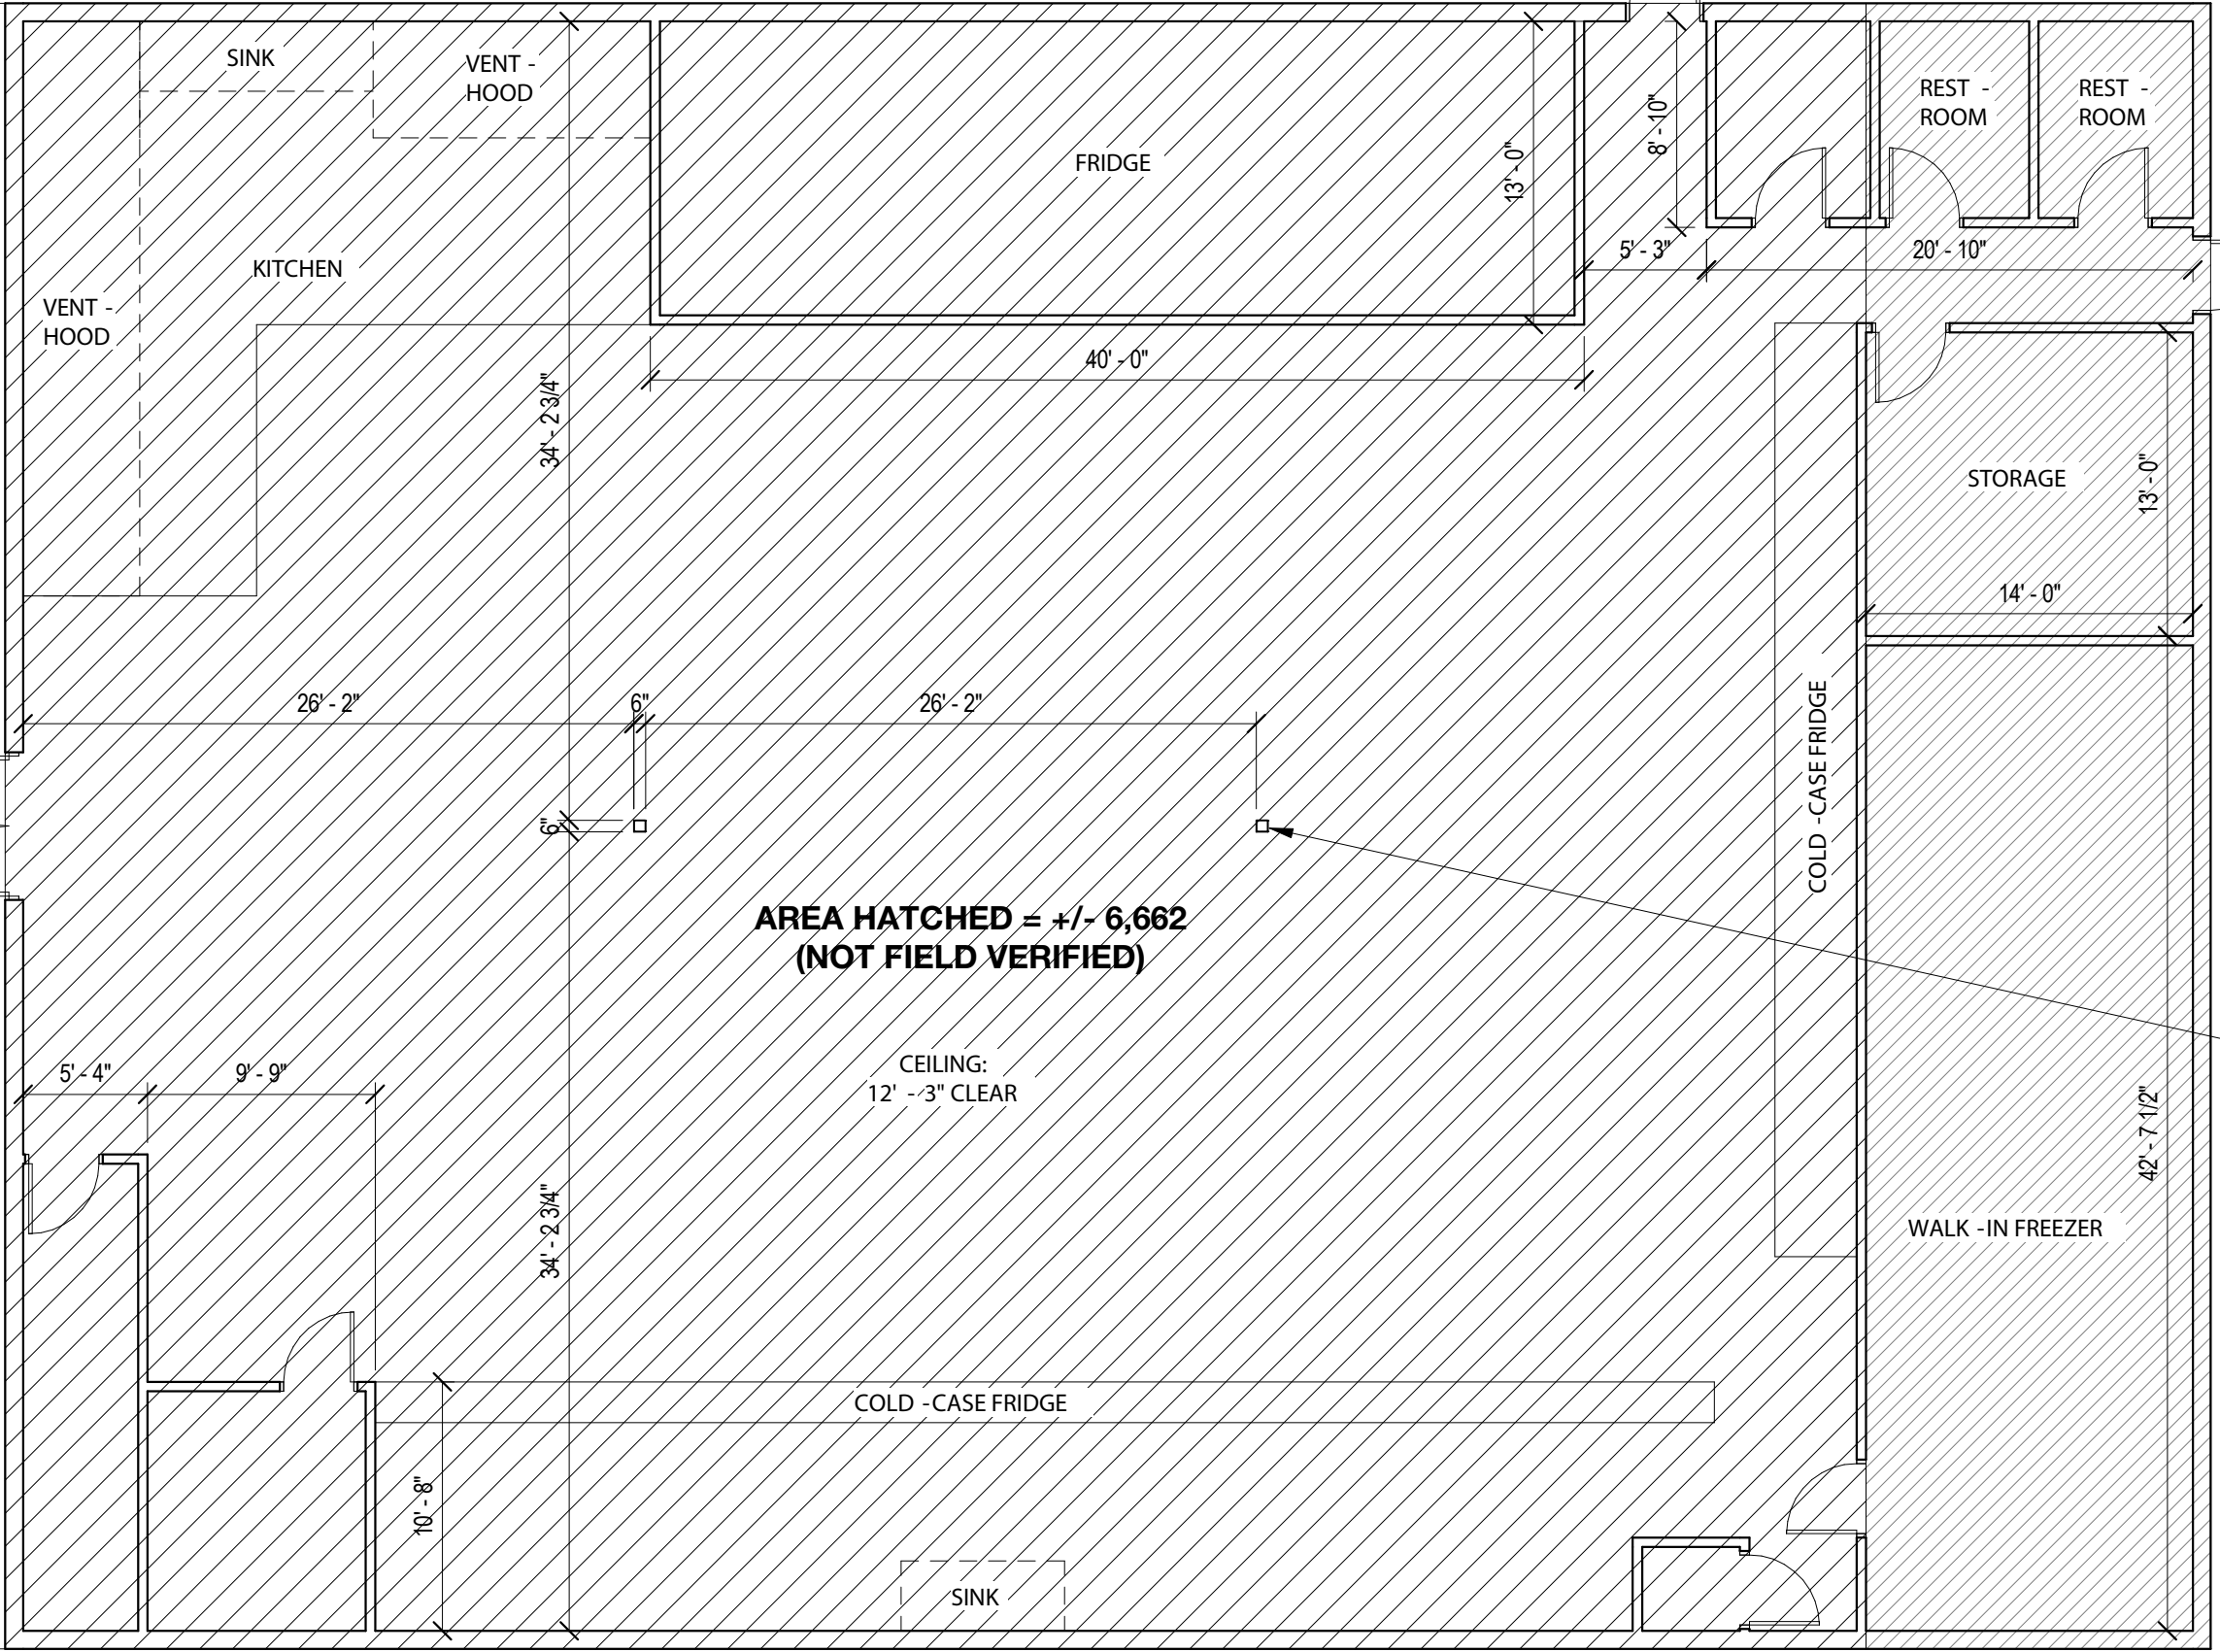

 ORIGINAL/MAIN BUILDING = +/- 5,621

 ADDITION TO ORIGINAL/MAIN BUILDING = +/- 1,041

ALL EXISTING COLUMNS TO BE FIELD -VARIFIED, TYP.

0 2 4 8 16  
SCALE: 1/8" = 1'

