


2
A-1 REFLECTED CEILING PLAN

1/4" = 1'-0"

- WALL SCHEDULE:
- EXISTING DEMISING WALLS (BY LL)
 - NEW INTERIOR PARTITIONS (BY G.C.)
 - LOW WALL SEE 5/A-4 (BY G.C.)
 - INDICATES PAINT COLOR "E" (09/5E)

NOTE:
SEE DETAIL
1/A-3 FOR SCREEN
WALL INSTALLATION

NOTE:
CONTRACTOR TO
VERIFY ALL
DIMENSIONS IN THE
FIELD.

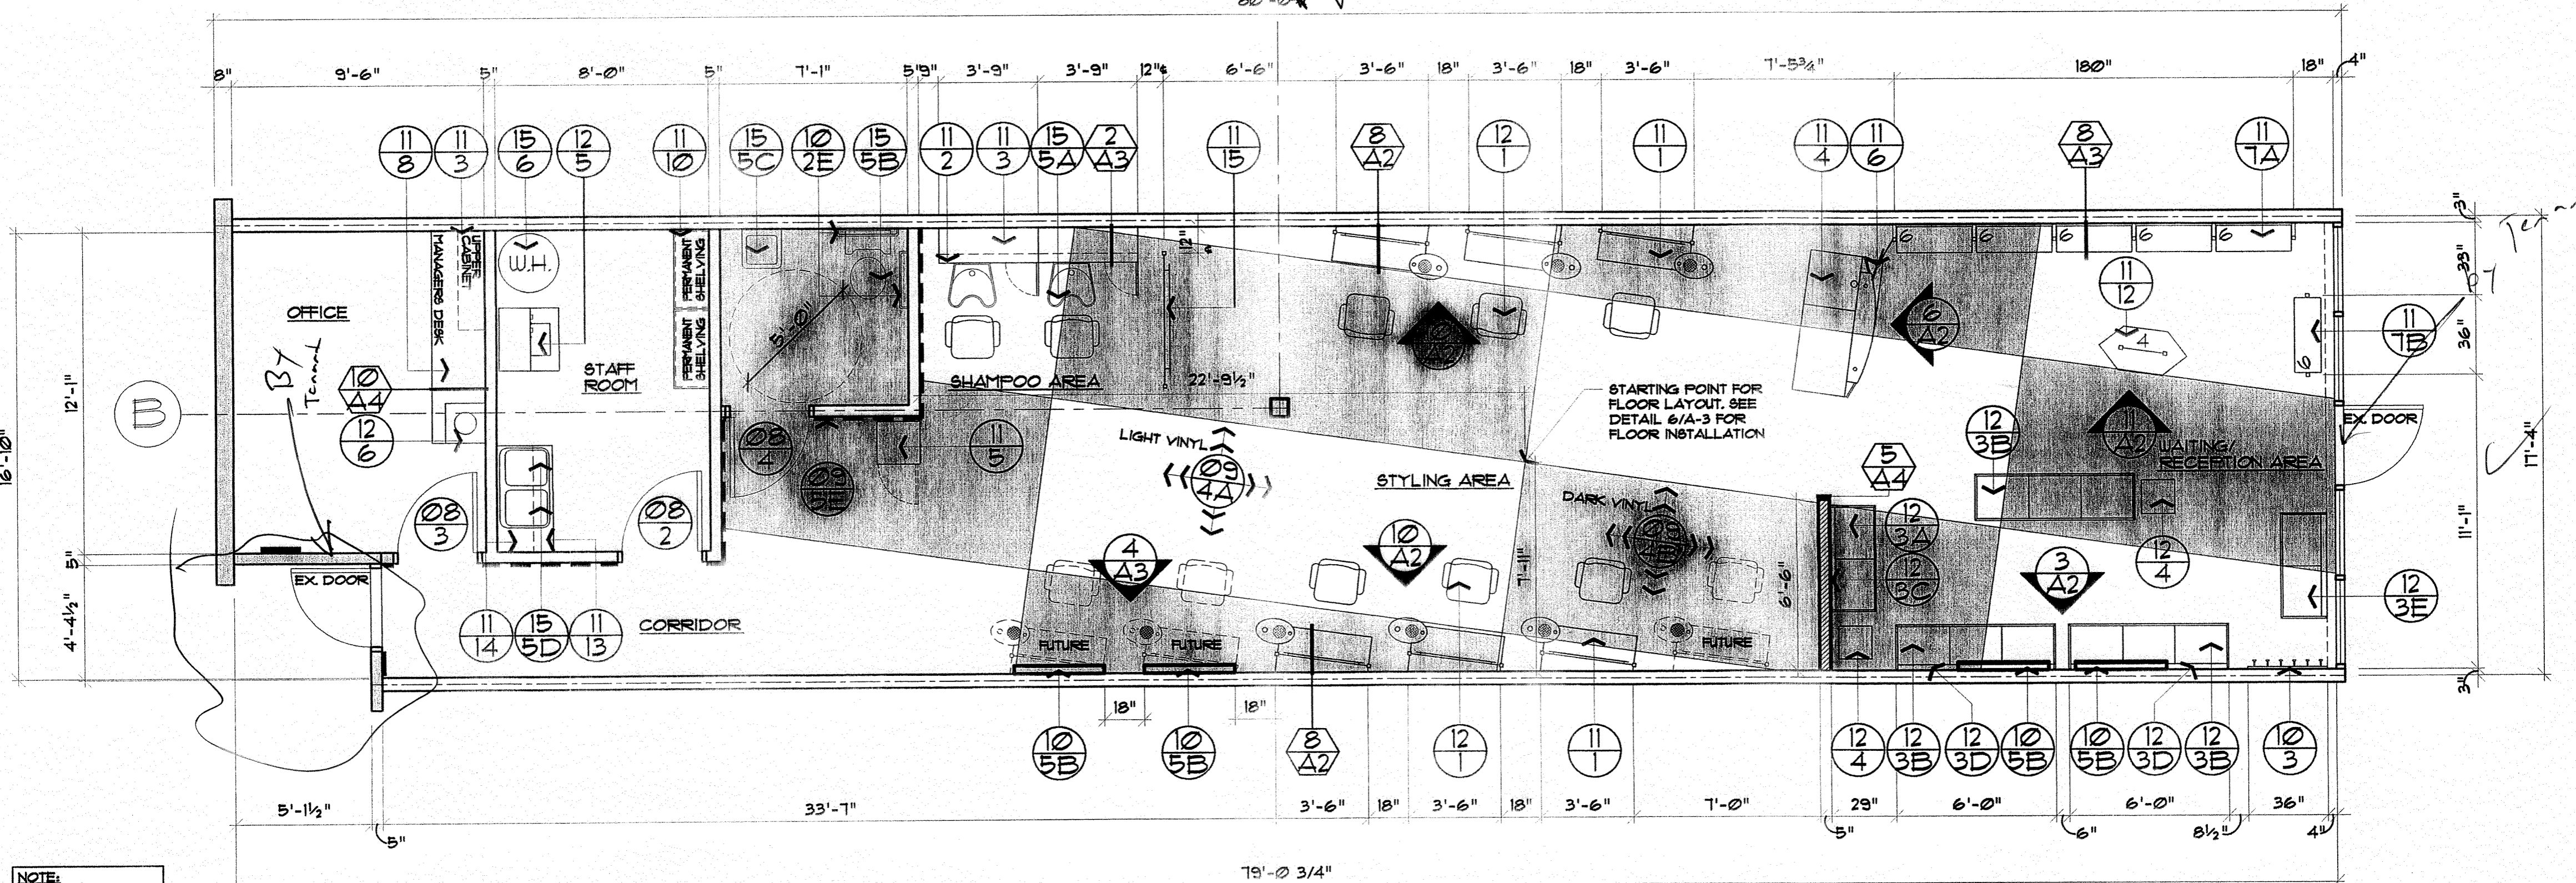

NOTE:
CONTRACTOR TO
PAINT SALON
SIDE OF SERVICE
DOOR COLOR "B".

1360 SQ. FT.

1
A-1 FLOOR PLAN

1/4" = 1'-0"