


PROJECT ENGINEER:  
LARVIN POLLOCK  
ELEVATE ENGINEERING  
2208 WEST 700 SOUTH  
SPRINGVILLE, UT 84663  
(801) 718-5993  
LARVIN@ELEVATENG.COM

DEVELOPER:  
JOSEPH EARNEST  
LONESTAR BUILDERS  
2208 WEST 700 SOUTH  
SPRINGVILLE, UT 84663  
(801) 400-1944  
JOSEPH@LONESTARBUILDERSINC.COM

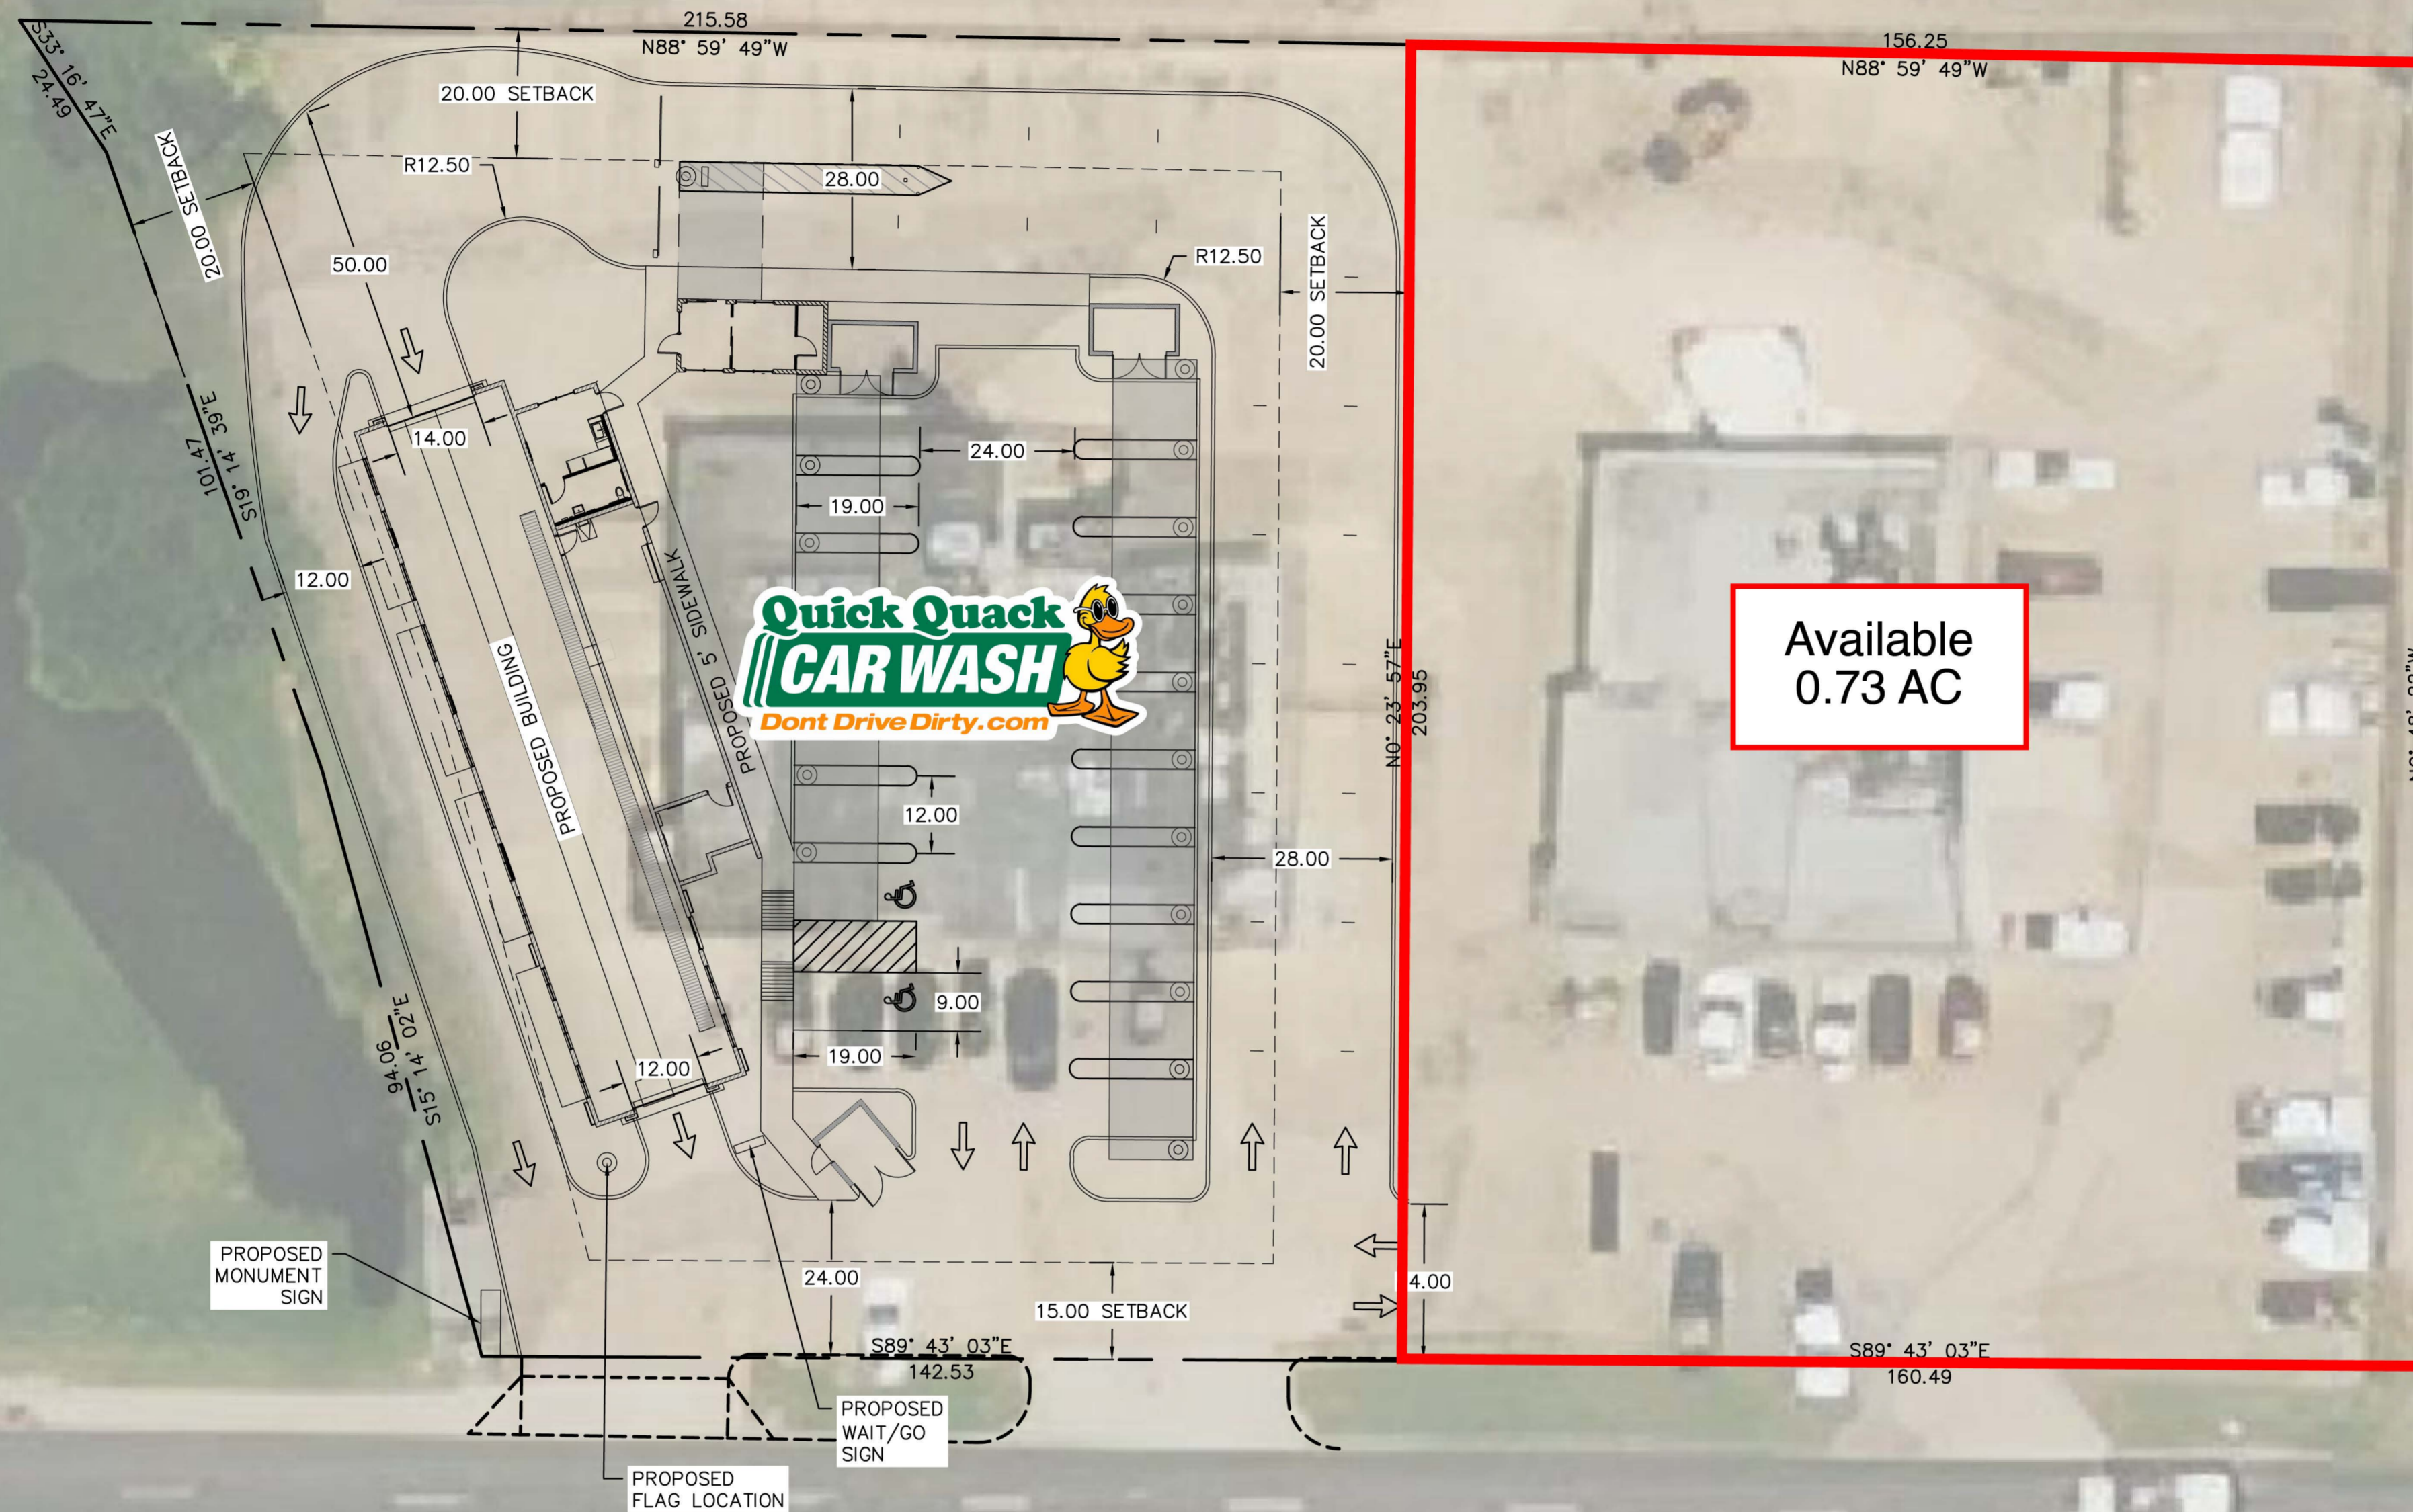

Available  
0.73 AC

Mockingbird Lane